

# Daily Coordination Meeting

General Topics:

- Diapers & spill kits




# Daily Coordination Meeting

Mod 2







UTILITY LEVEL MOD1

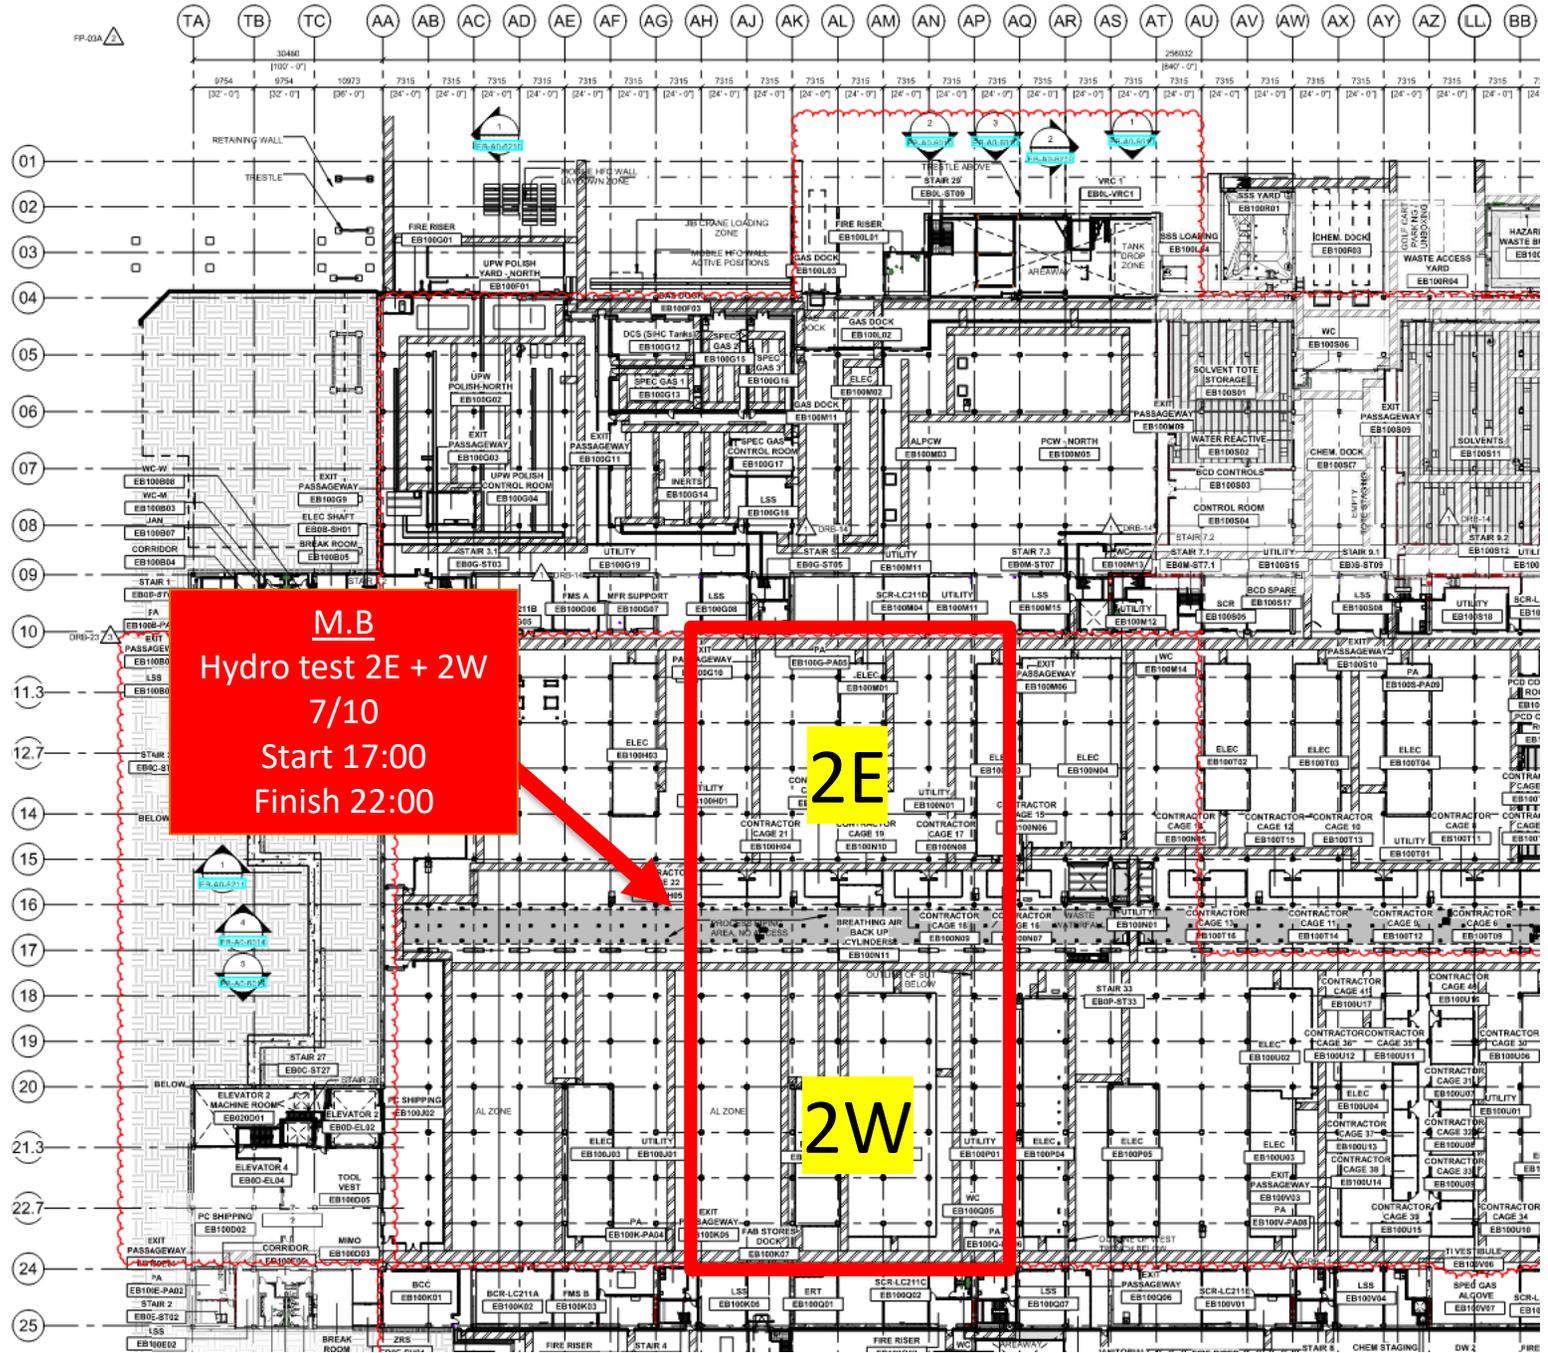


# UTILITY LEVEL

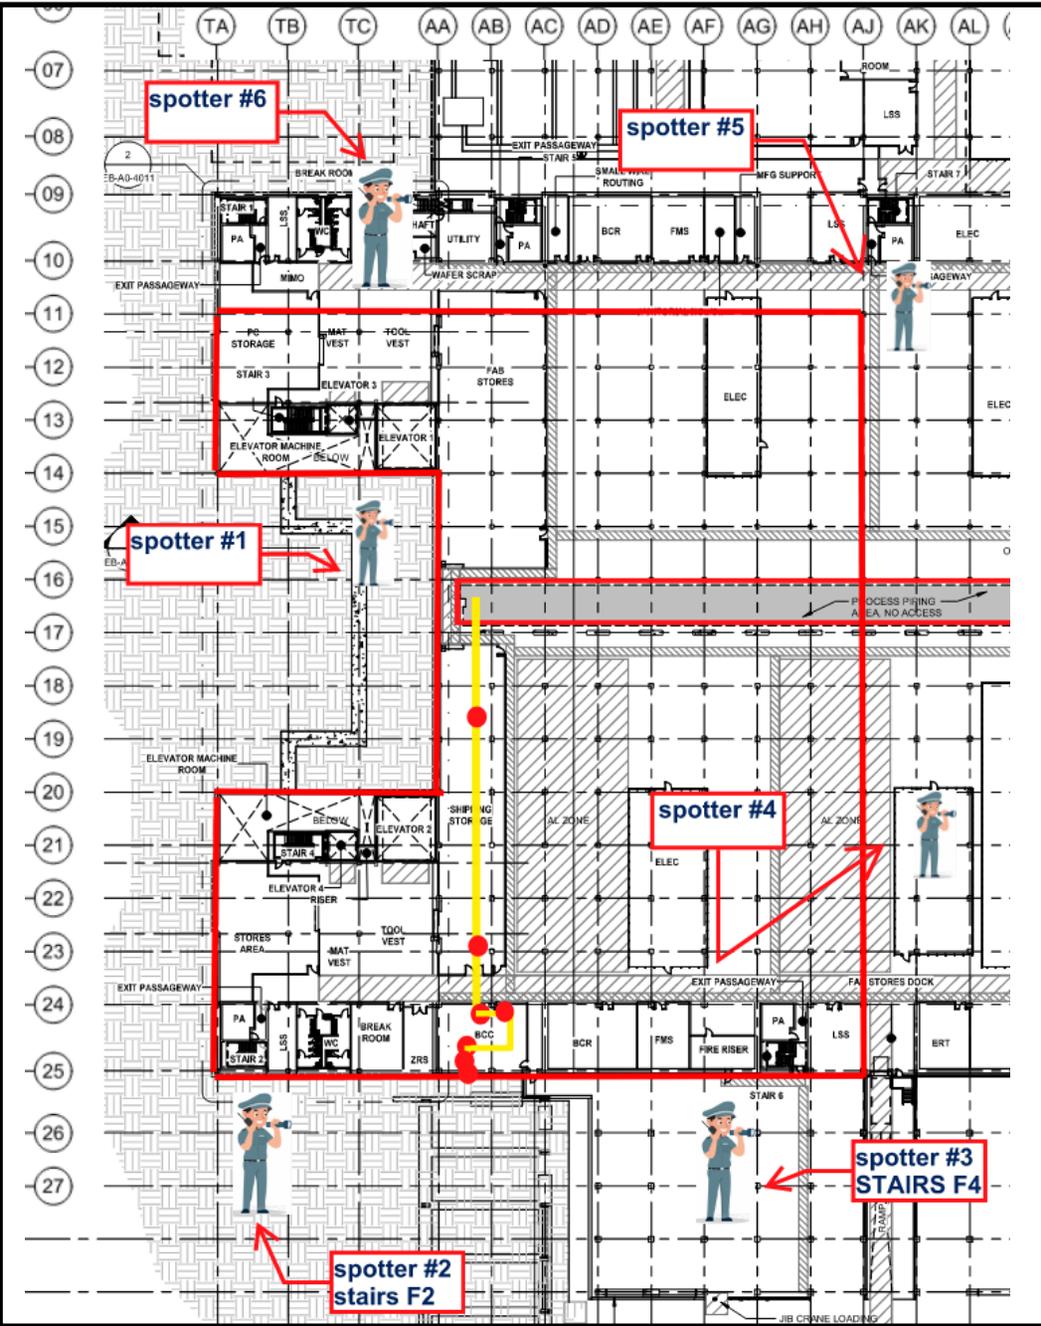

# SUBFAB LEVEL

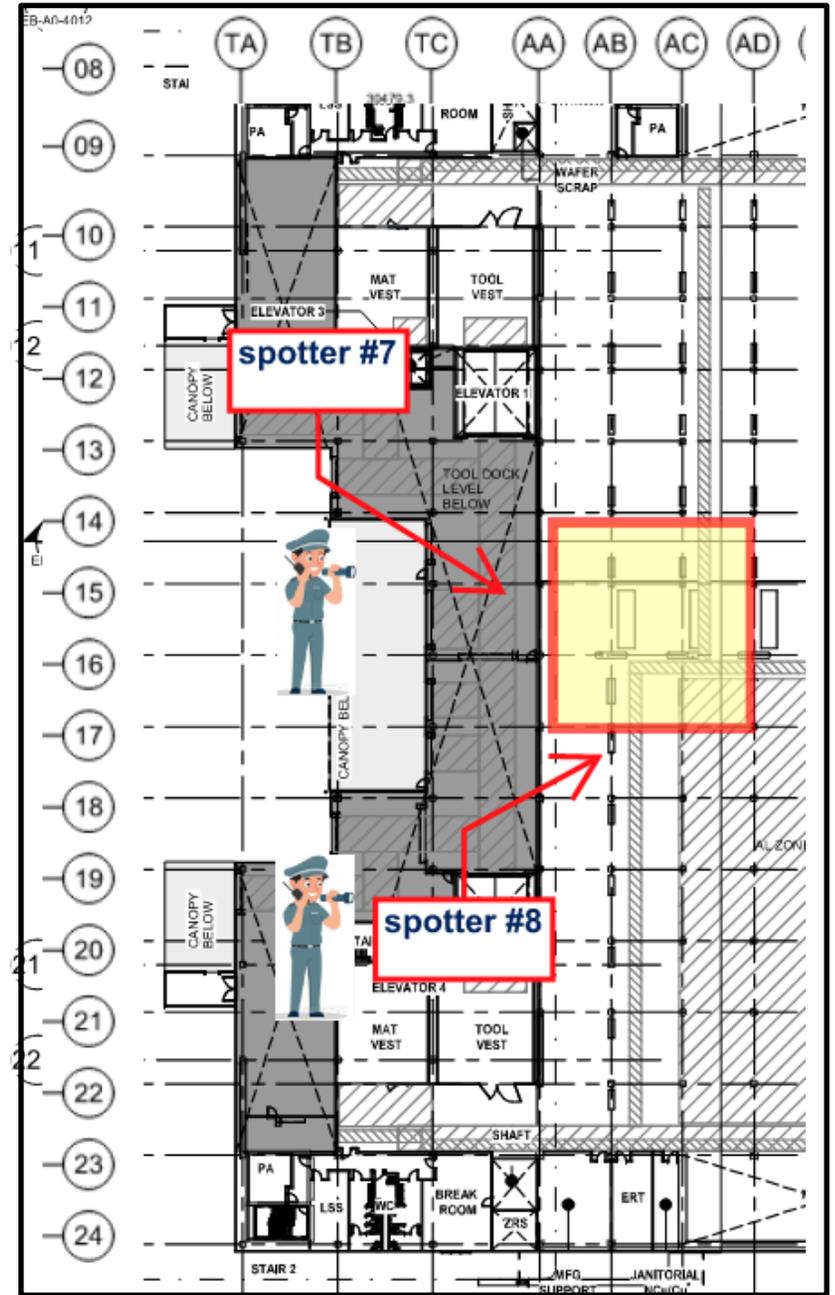

UTILITY LEVEL MOD1

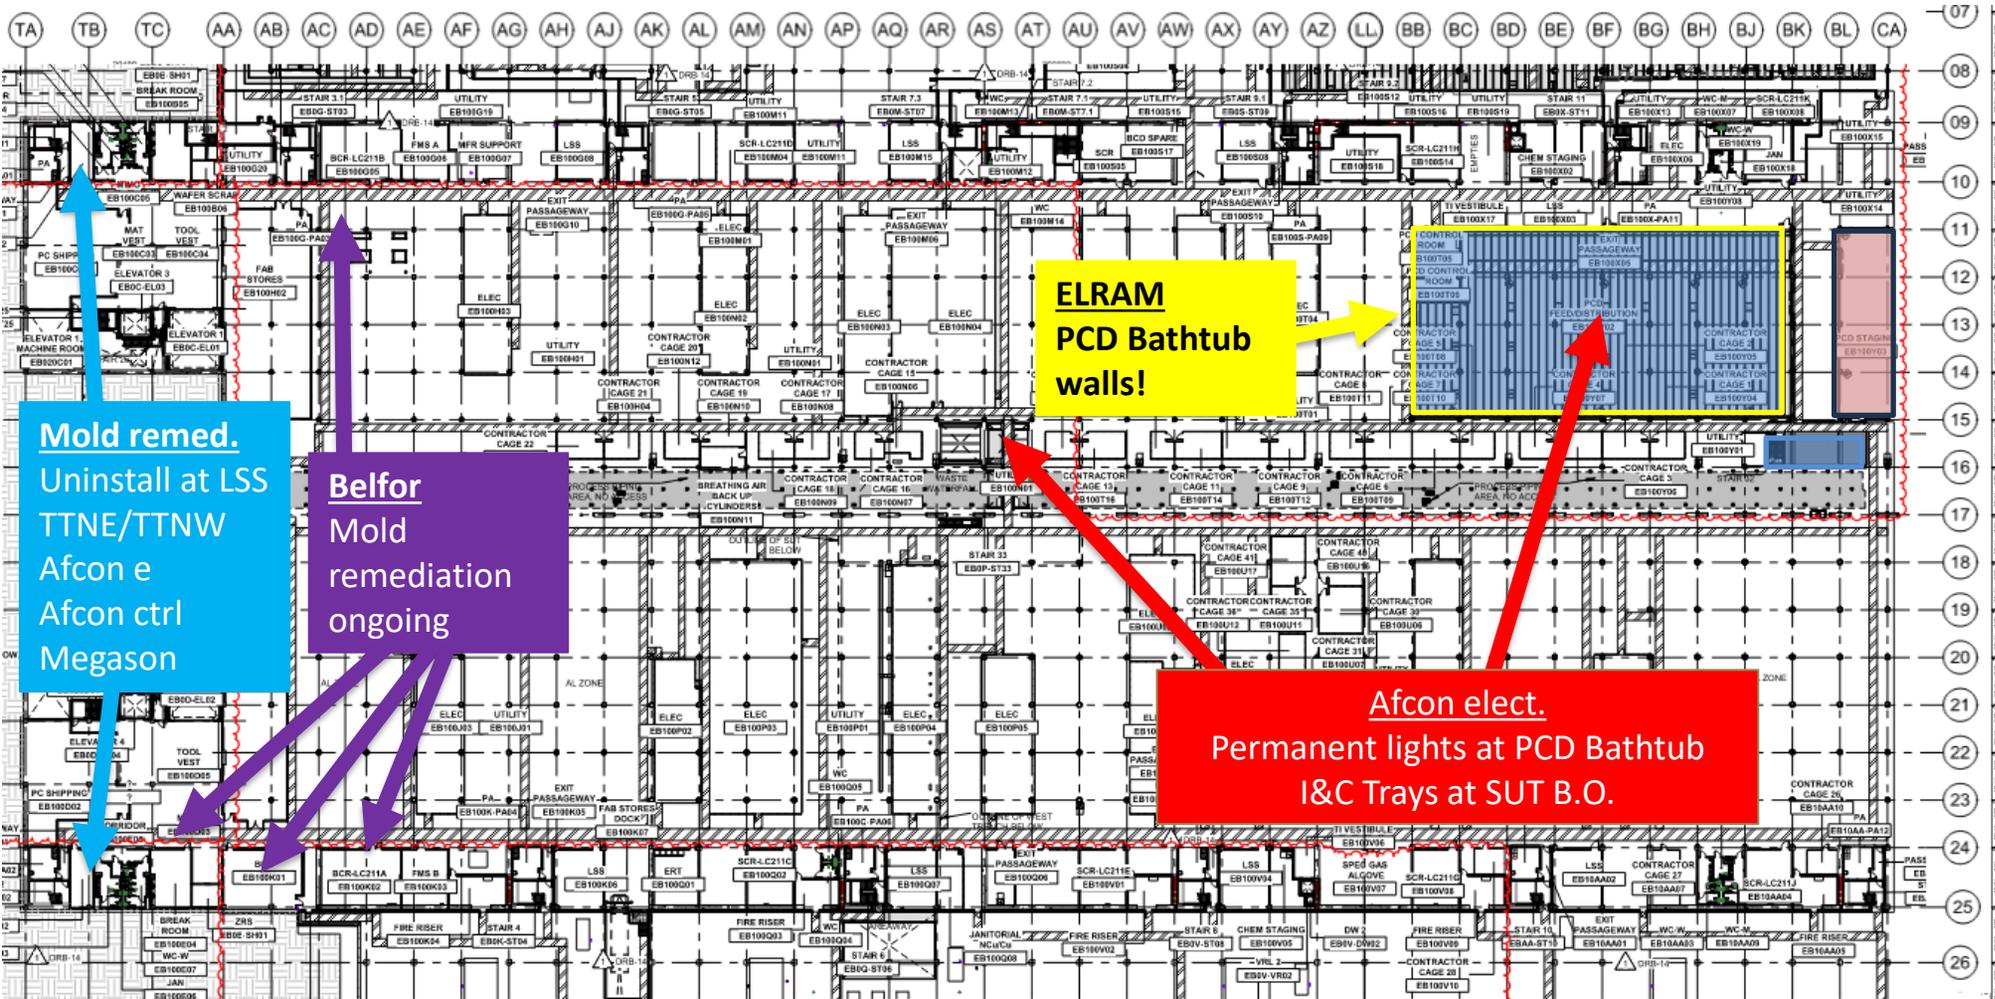


**Mold remed.**  
 Uninstall at LSS  
 TTNE/TTNW  
 Afcon e  
 Afcon ctrl  
 Megason

**Belfor**  
 Mold  
 remediation  
 ongoing

**ELRAM**  
 PCD Bathtub  
 walls!




**Afcon elect.**  
 Permanent lights at PCD Bathtub  
 I&C Trays at SUT B.O.

UTILITY LEVEL MOD2

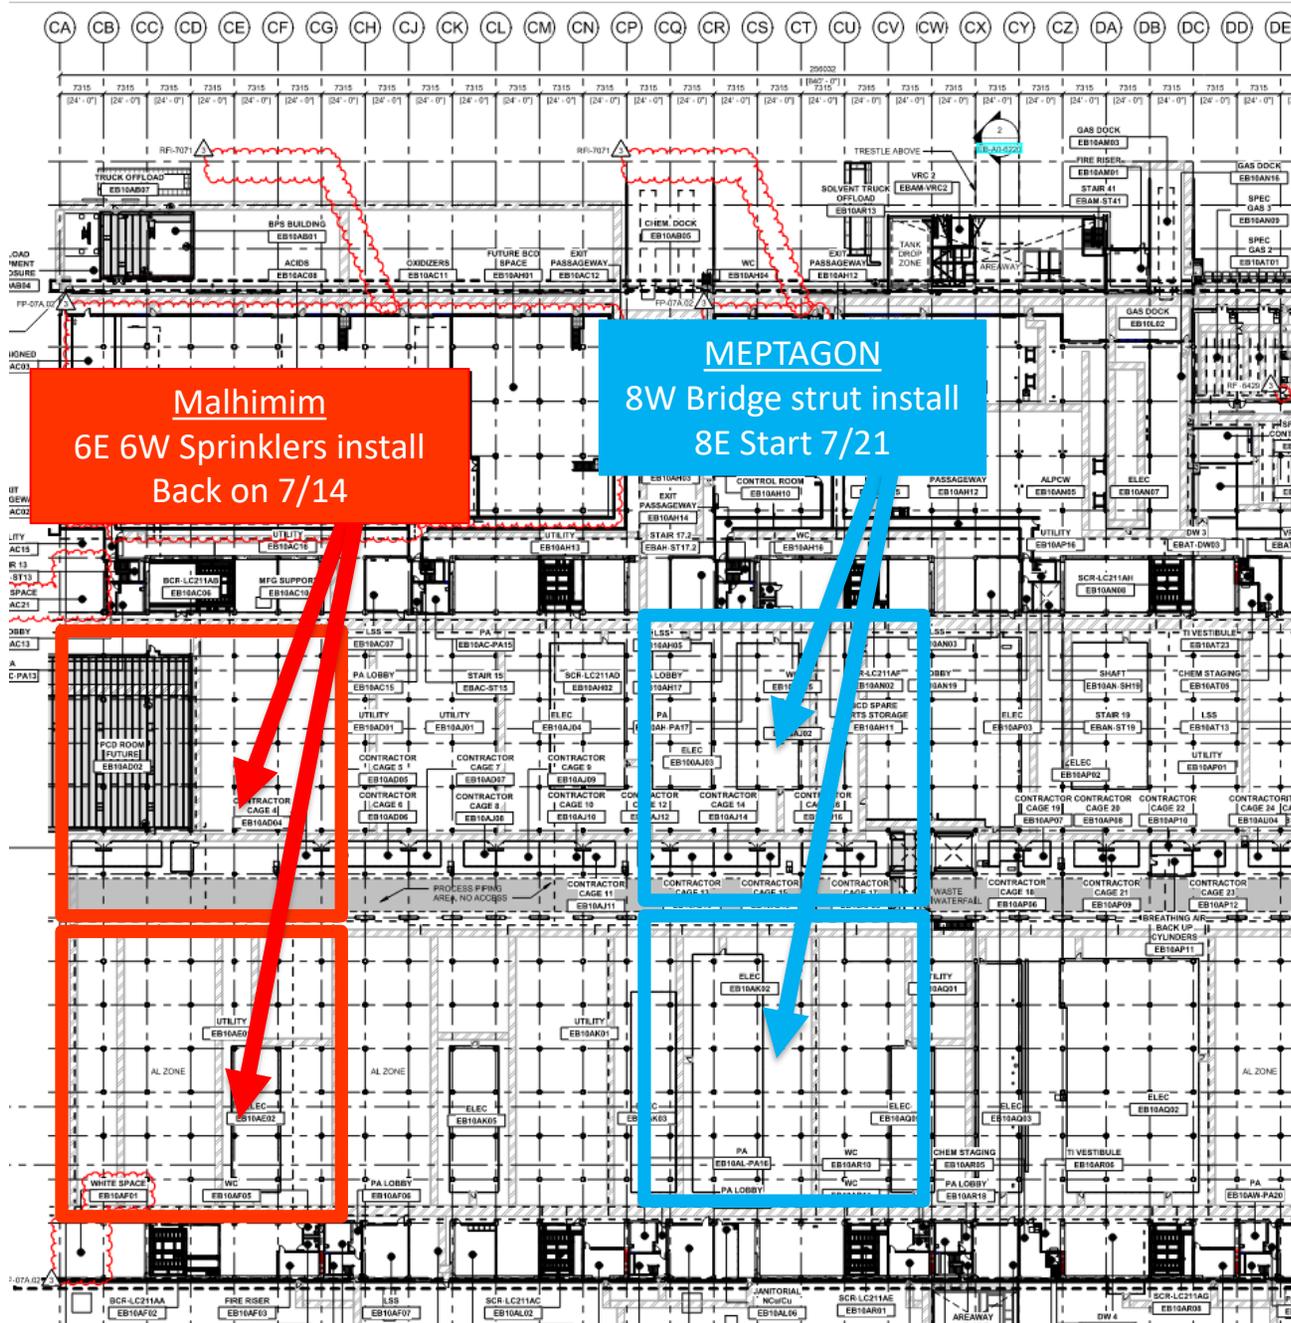

**Malhimim**  
6E 6W Sprinklers install  
Back on 7/14

**MEPTAGON**  
8W Bridge strut install  
8E Start 7/21

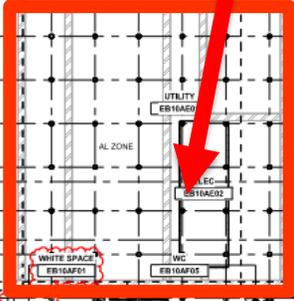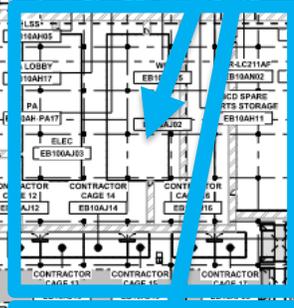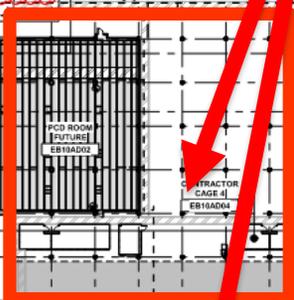


SUT 38.1 LEVEL

SKE  
Safety shower's  
Need Bulletproofing


Lift station  
CRC Sela – NH4W, CCW  
C&R ,TriMix

SWS  
Hx hock up

AWN-  
Piping Connections.

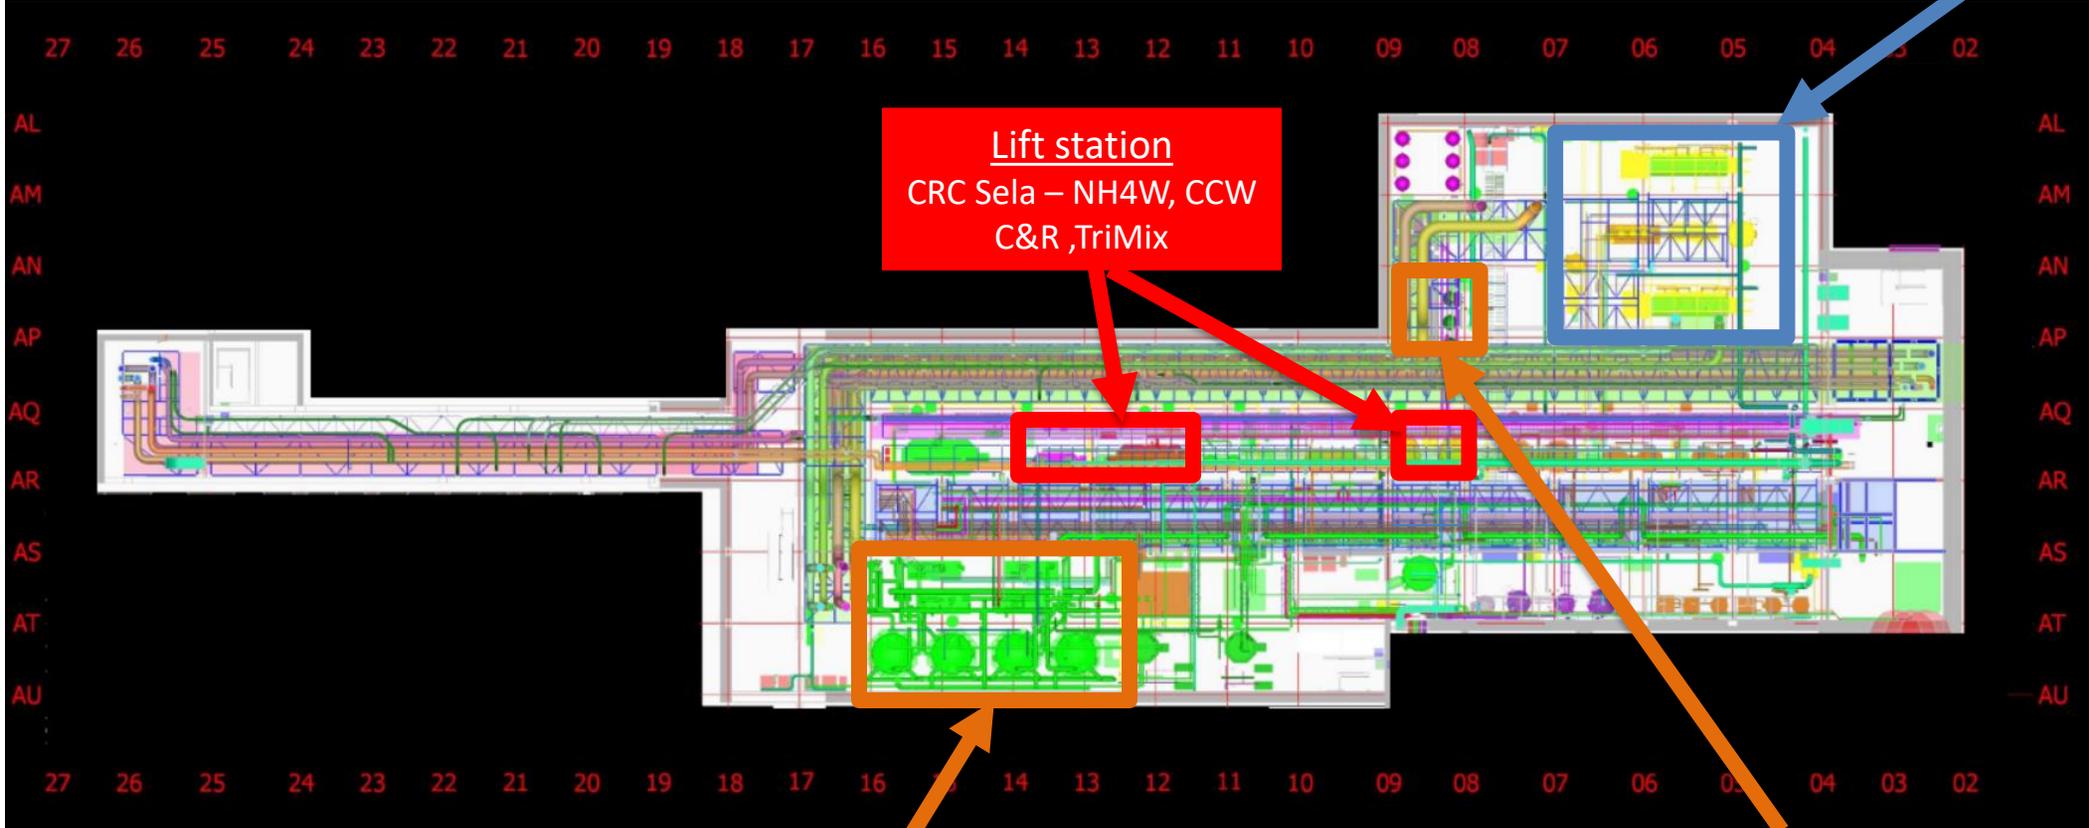

# SUT 38.2 LEVEL

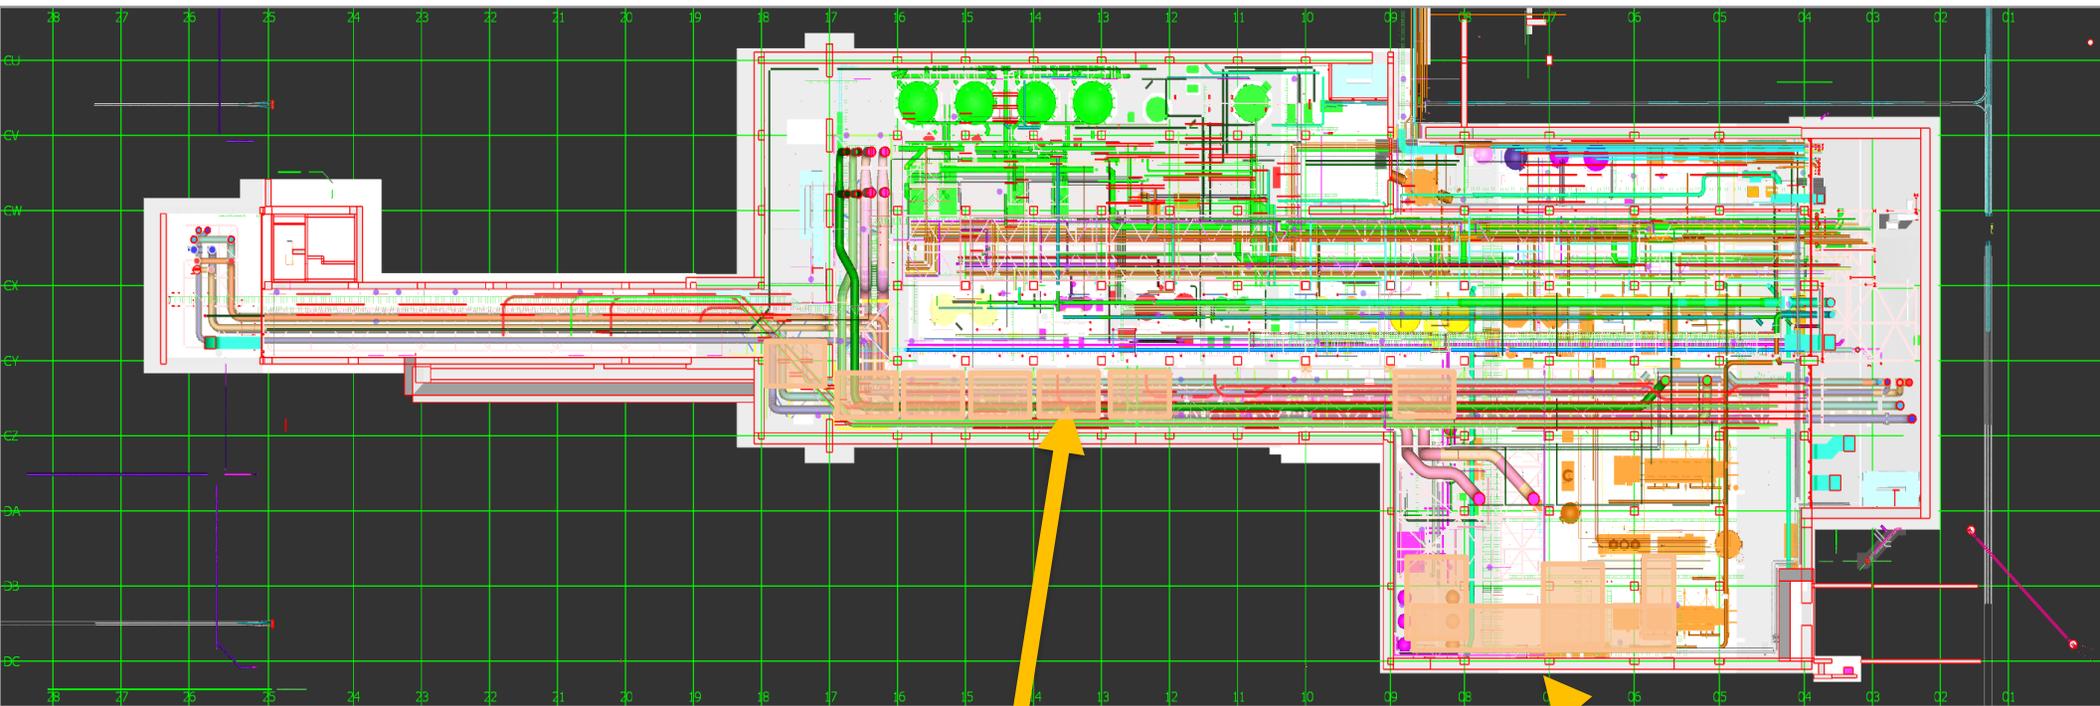


SKE  
H&T  
CRW  
Move-In date ?

Vesda  
H&T  
Move-In ??

1A Rack  
Lifting


8 Rack  
Pending  
Martials

SUT 38.2 LEVEL  
CRC Plan

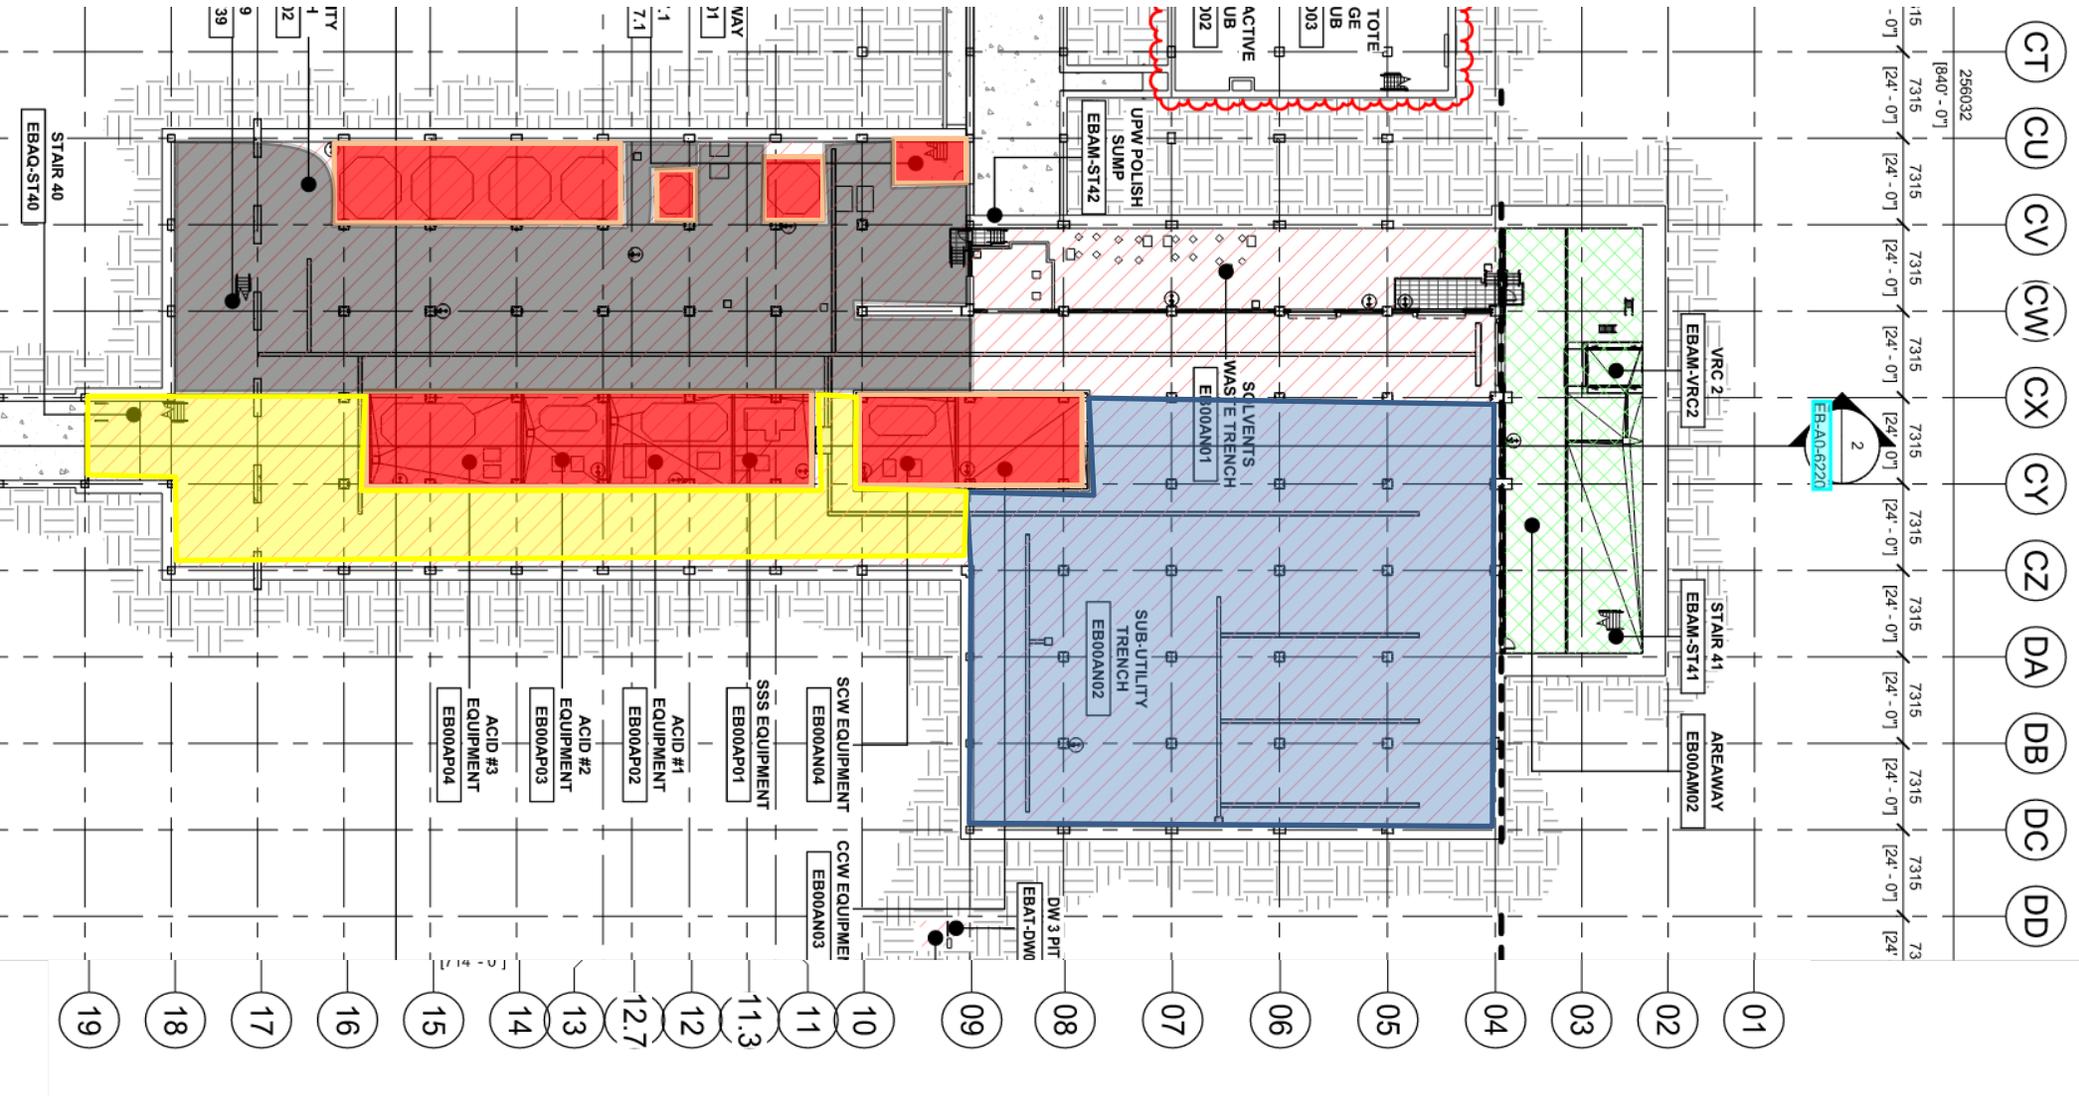





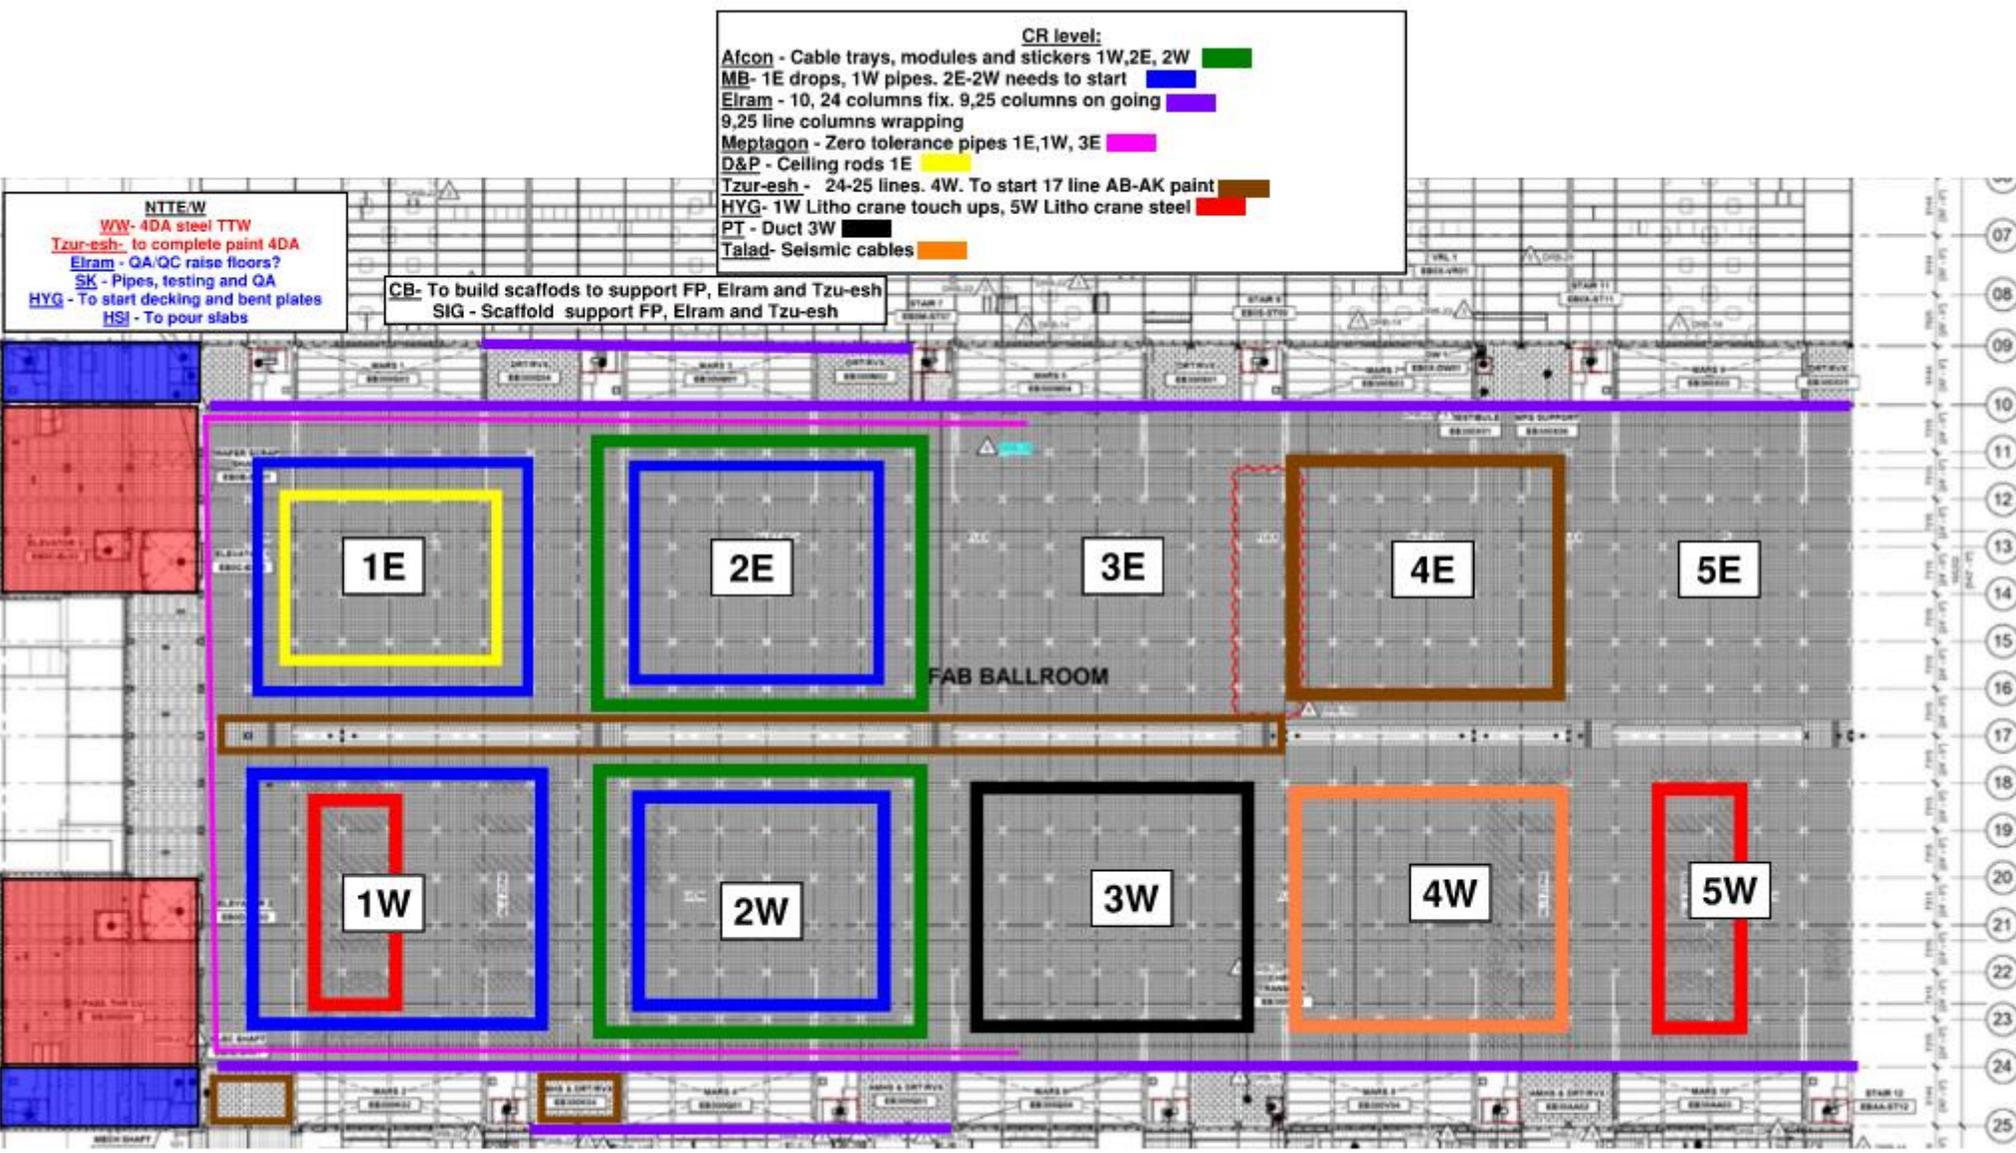




**Int. level**


- WW/SN- Penetrations ongoing. Cat walk handrails. ■ added connections 17 line
- Chemo- 1W, 1E 10" pipe racks. layout 2W July 7th ■
- Afcon - Cable trays 1W, 2E. cable pulling 1E ■
- HYG - 5RA added beams 2W,5E ■
- MB- 9,25 lines install 1E-1W. Pressure test to be scheduled ■
- PT - Duct 2E,3E. ■
- SIG - Scaffold build 5RA level 2W. 1E scaffold dismantle ■
- Eiram - Column wraps 10,17,24 lines ■
- RP- FP 4DA 3W+2E. FP 5RA- 2W,4E. ■


**NTT-E**  
 WW to finish 5RA missing beams  
 NTT-W  
 Missing steel 4DA, needs to install deck


**TMT FRP install**

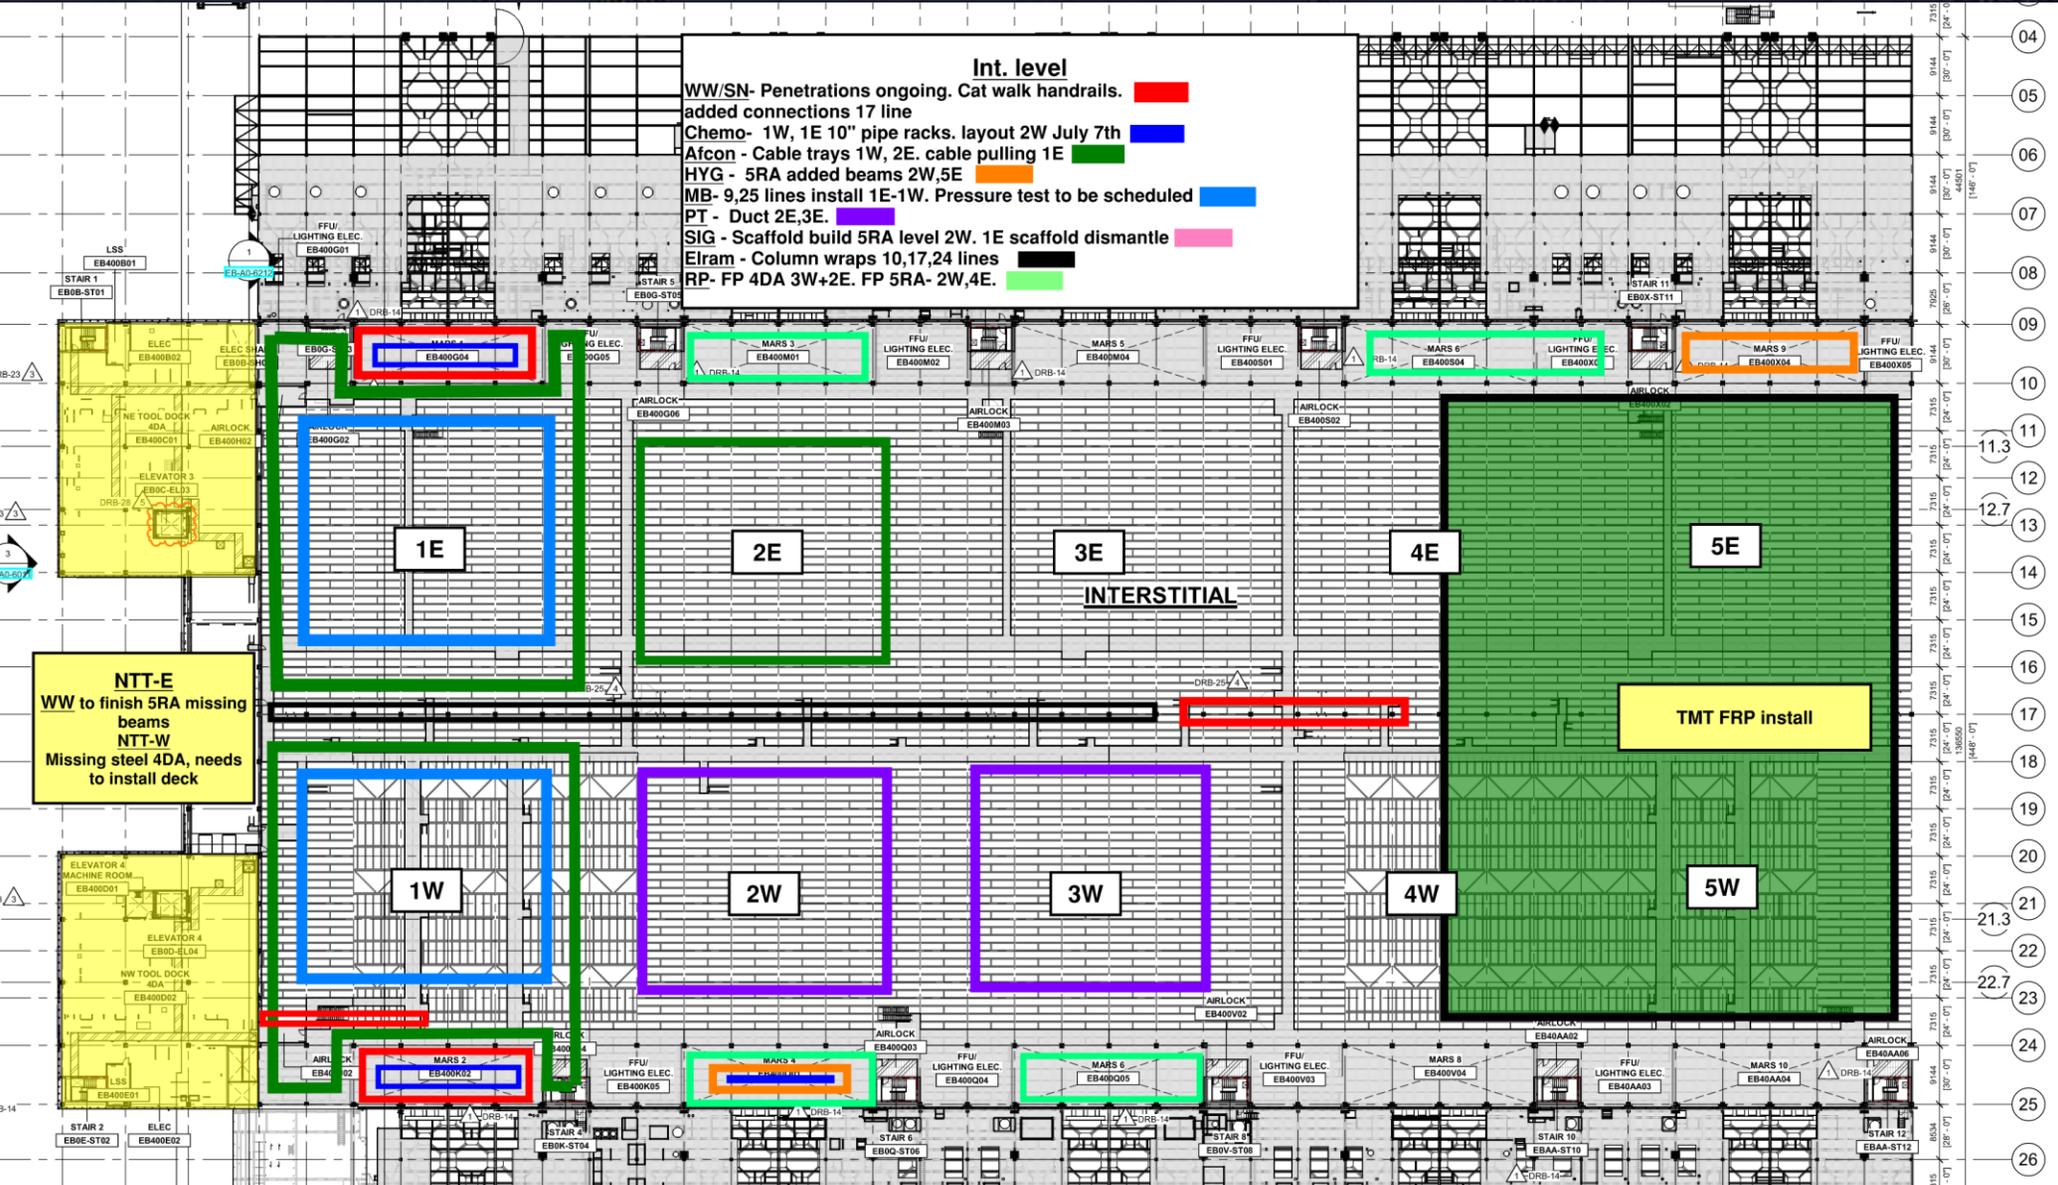




D 17 SUPPORT STEEL PER ERECTION PROCEDURE SHOWN ON SHEETS X4F.03B.1 AND X4F.03B.5.

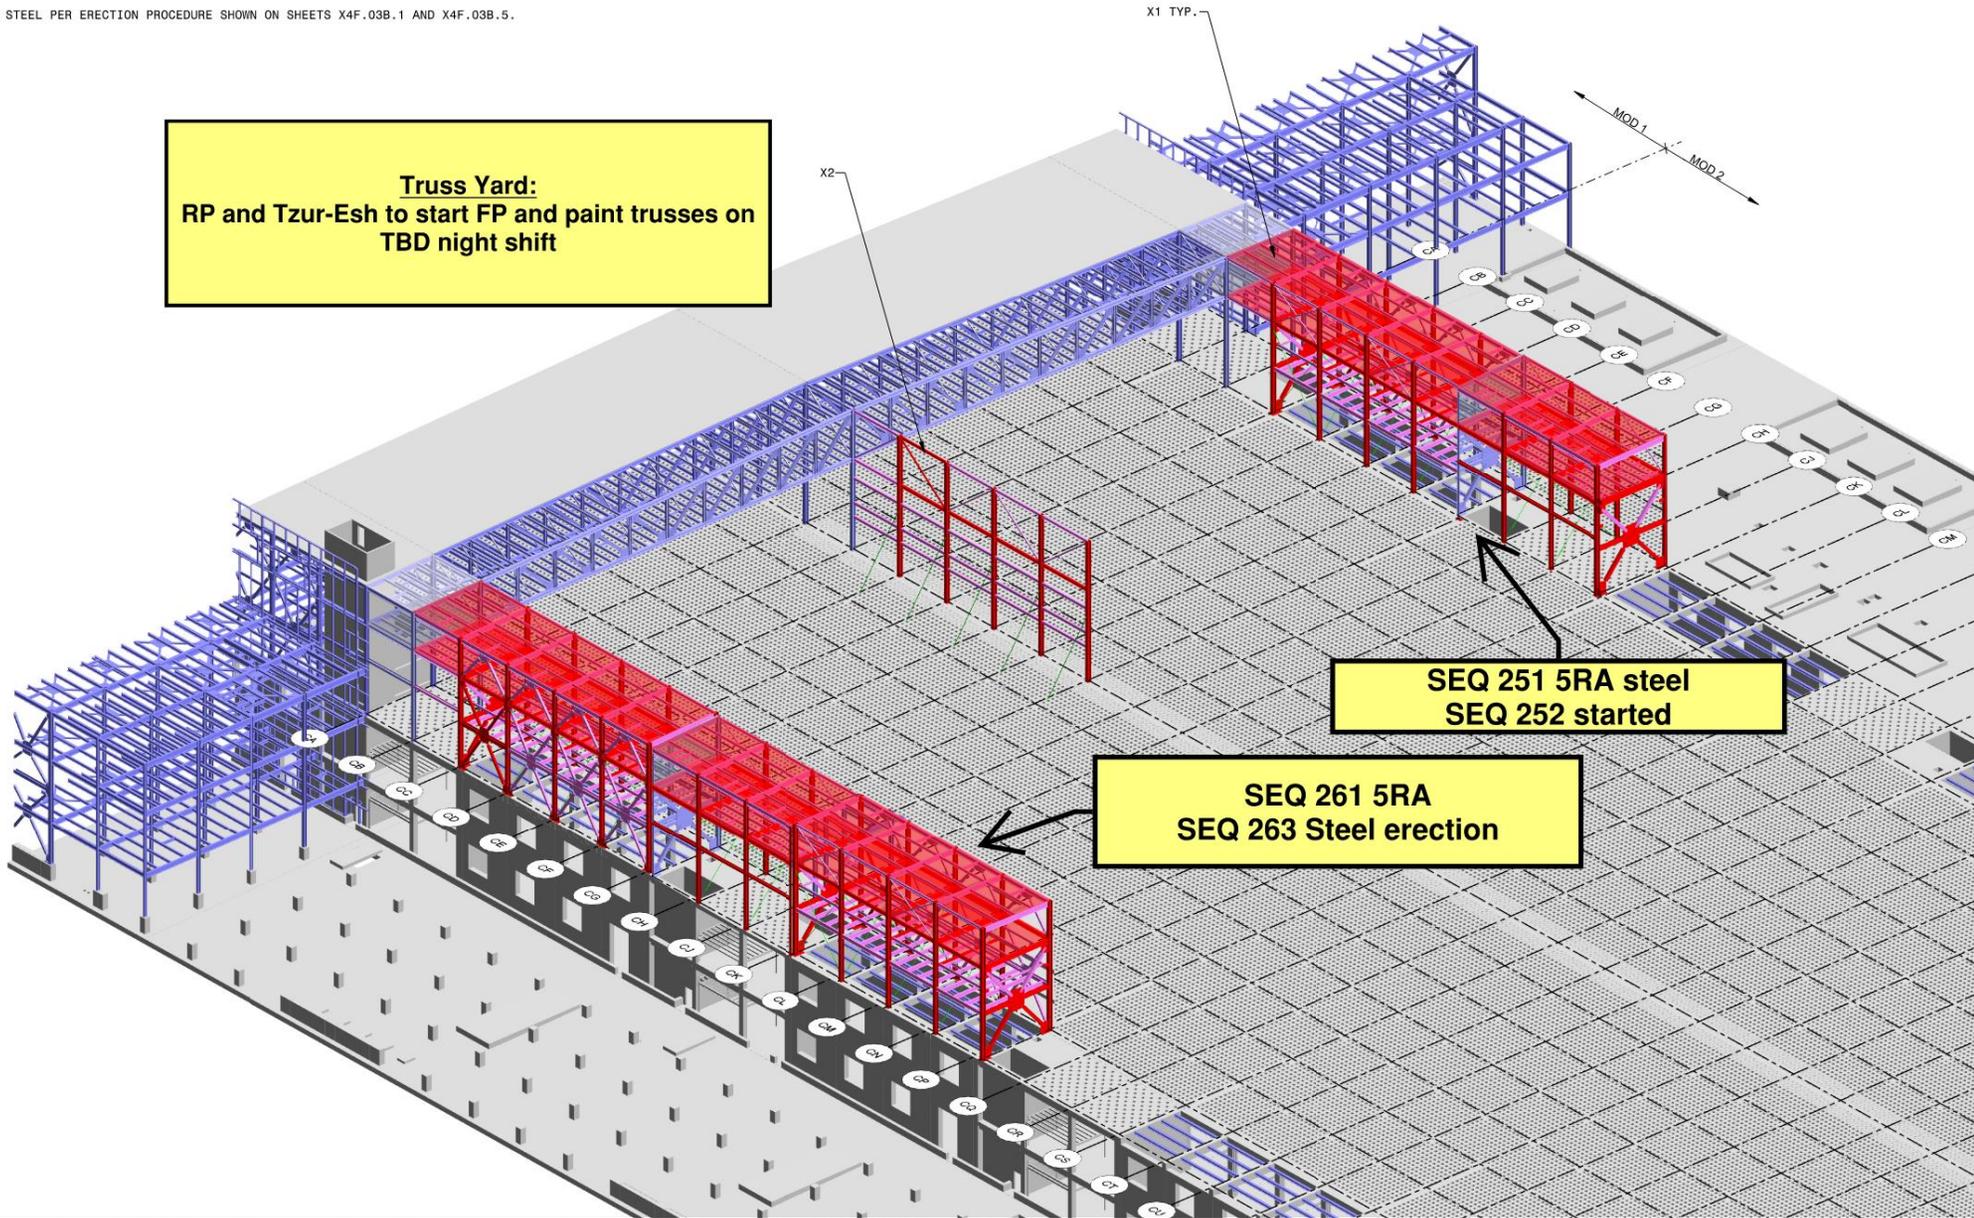

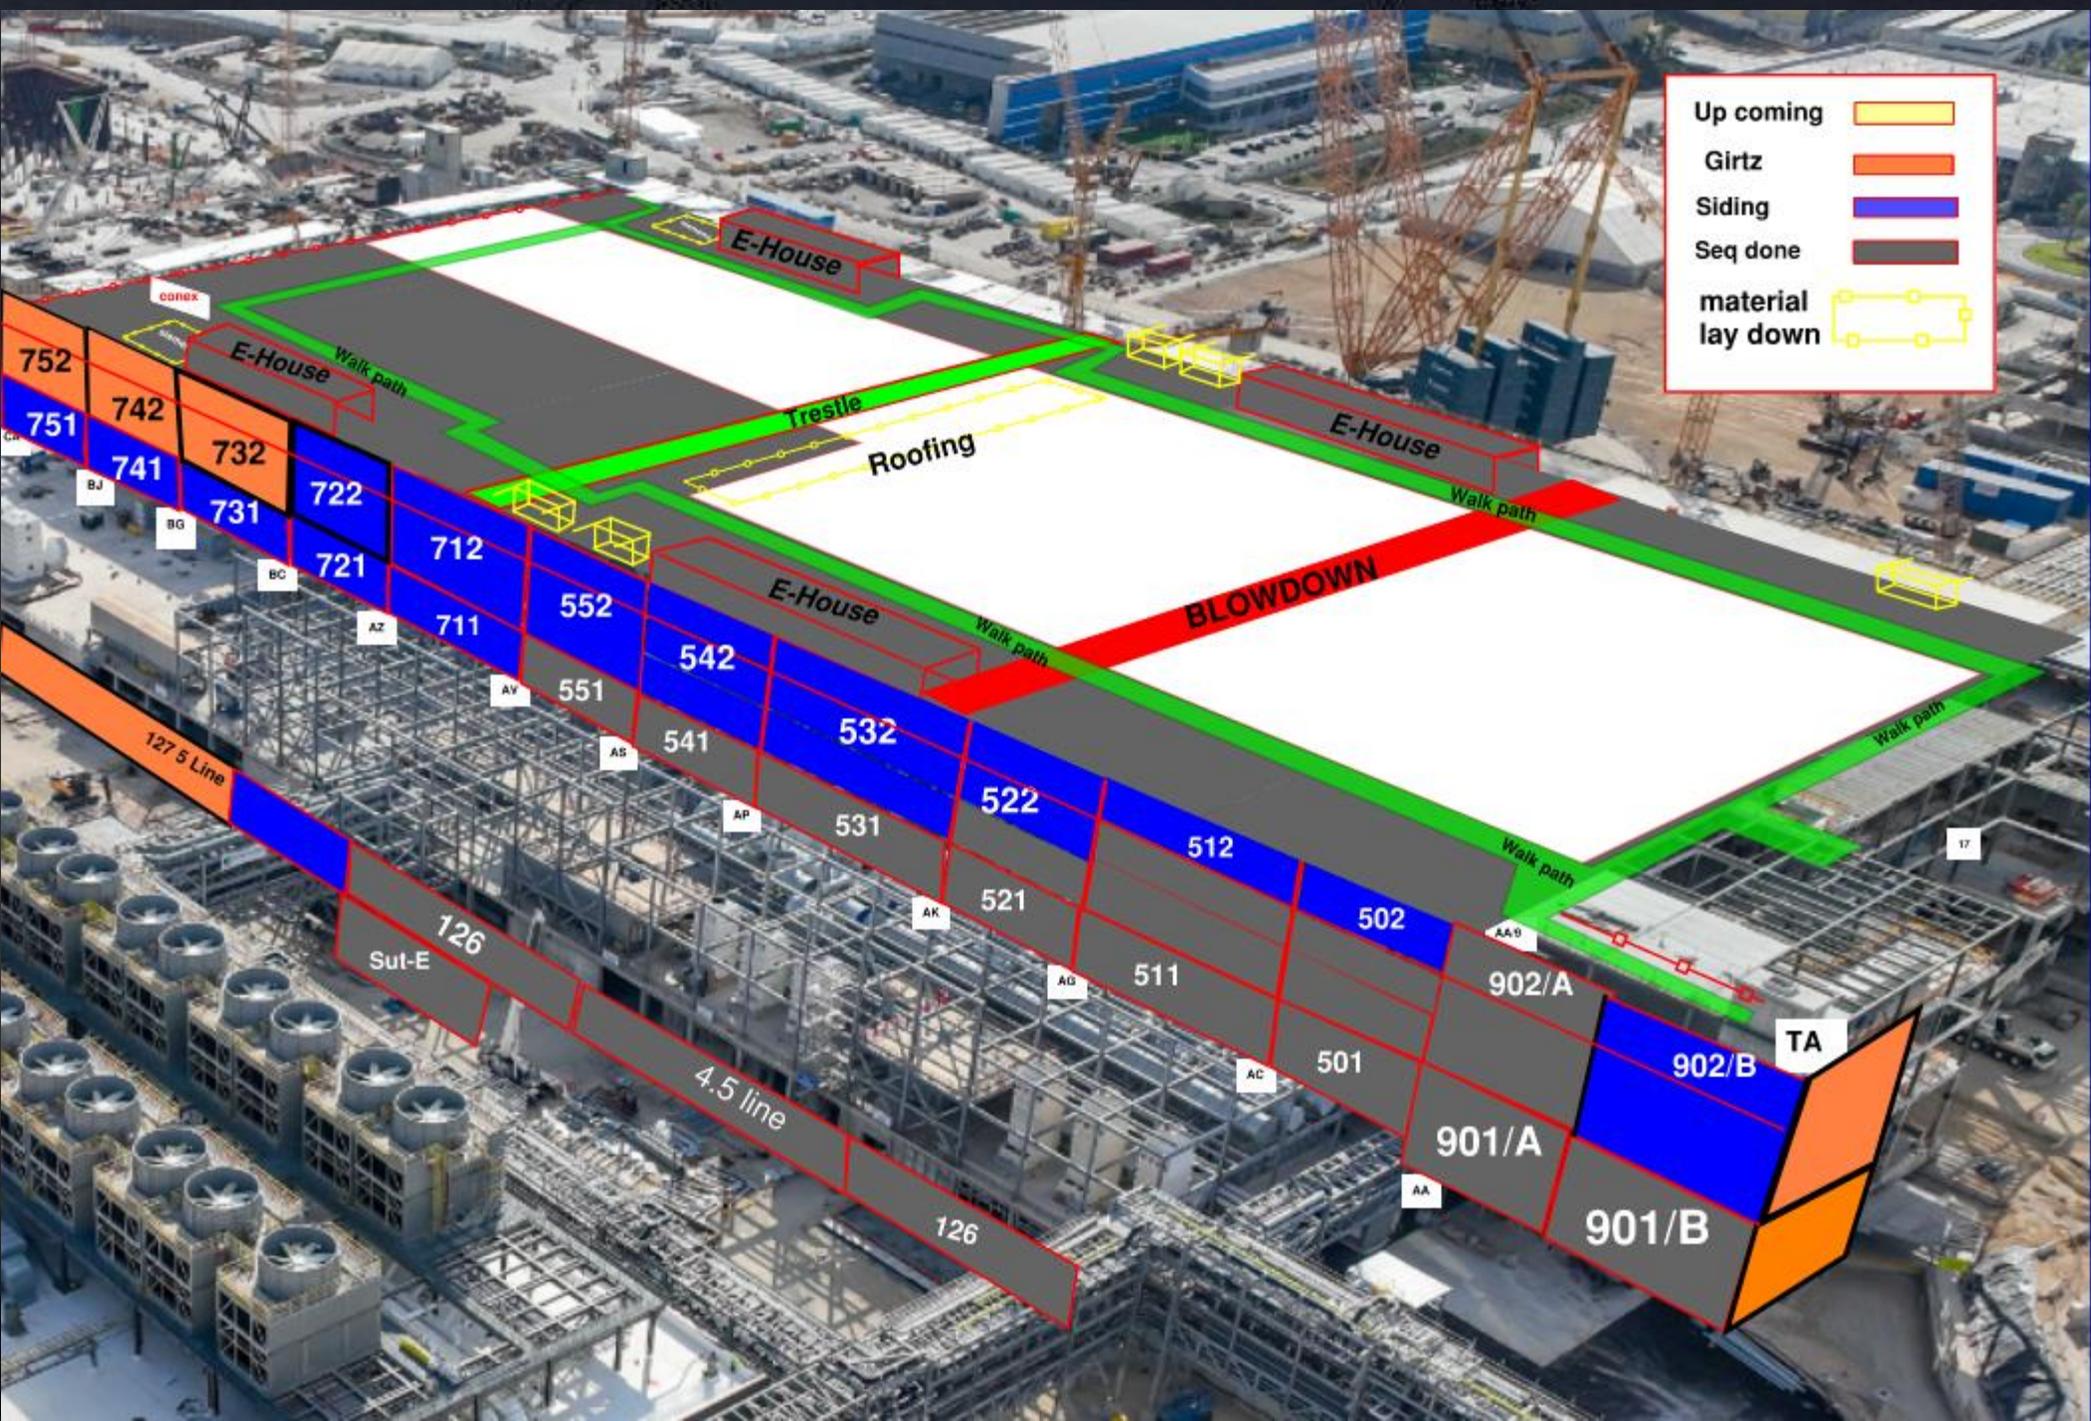


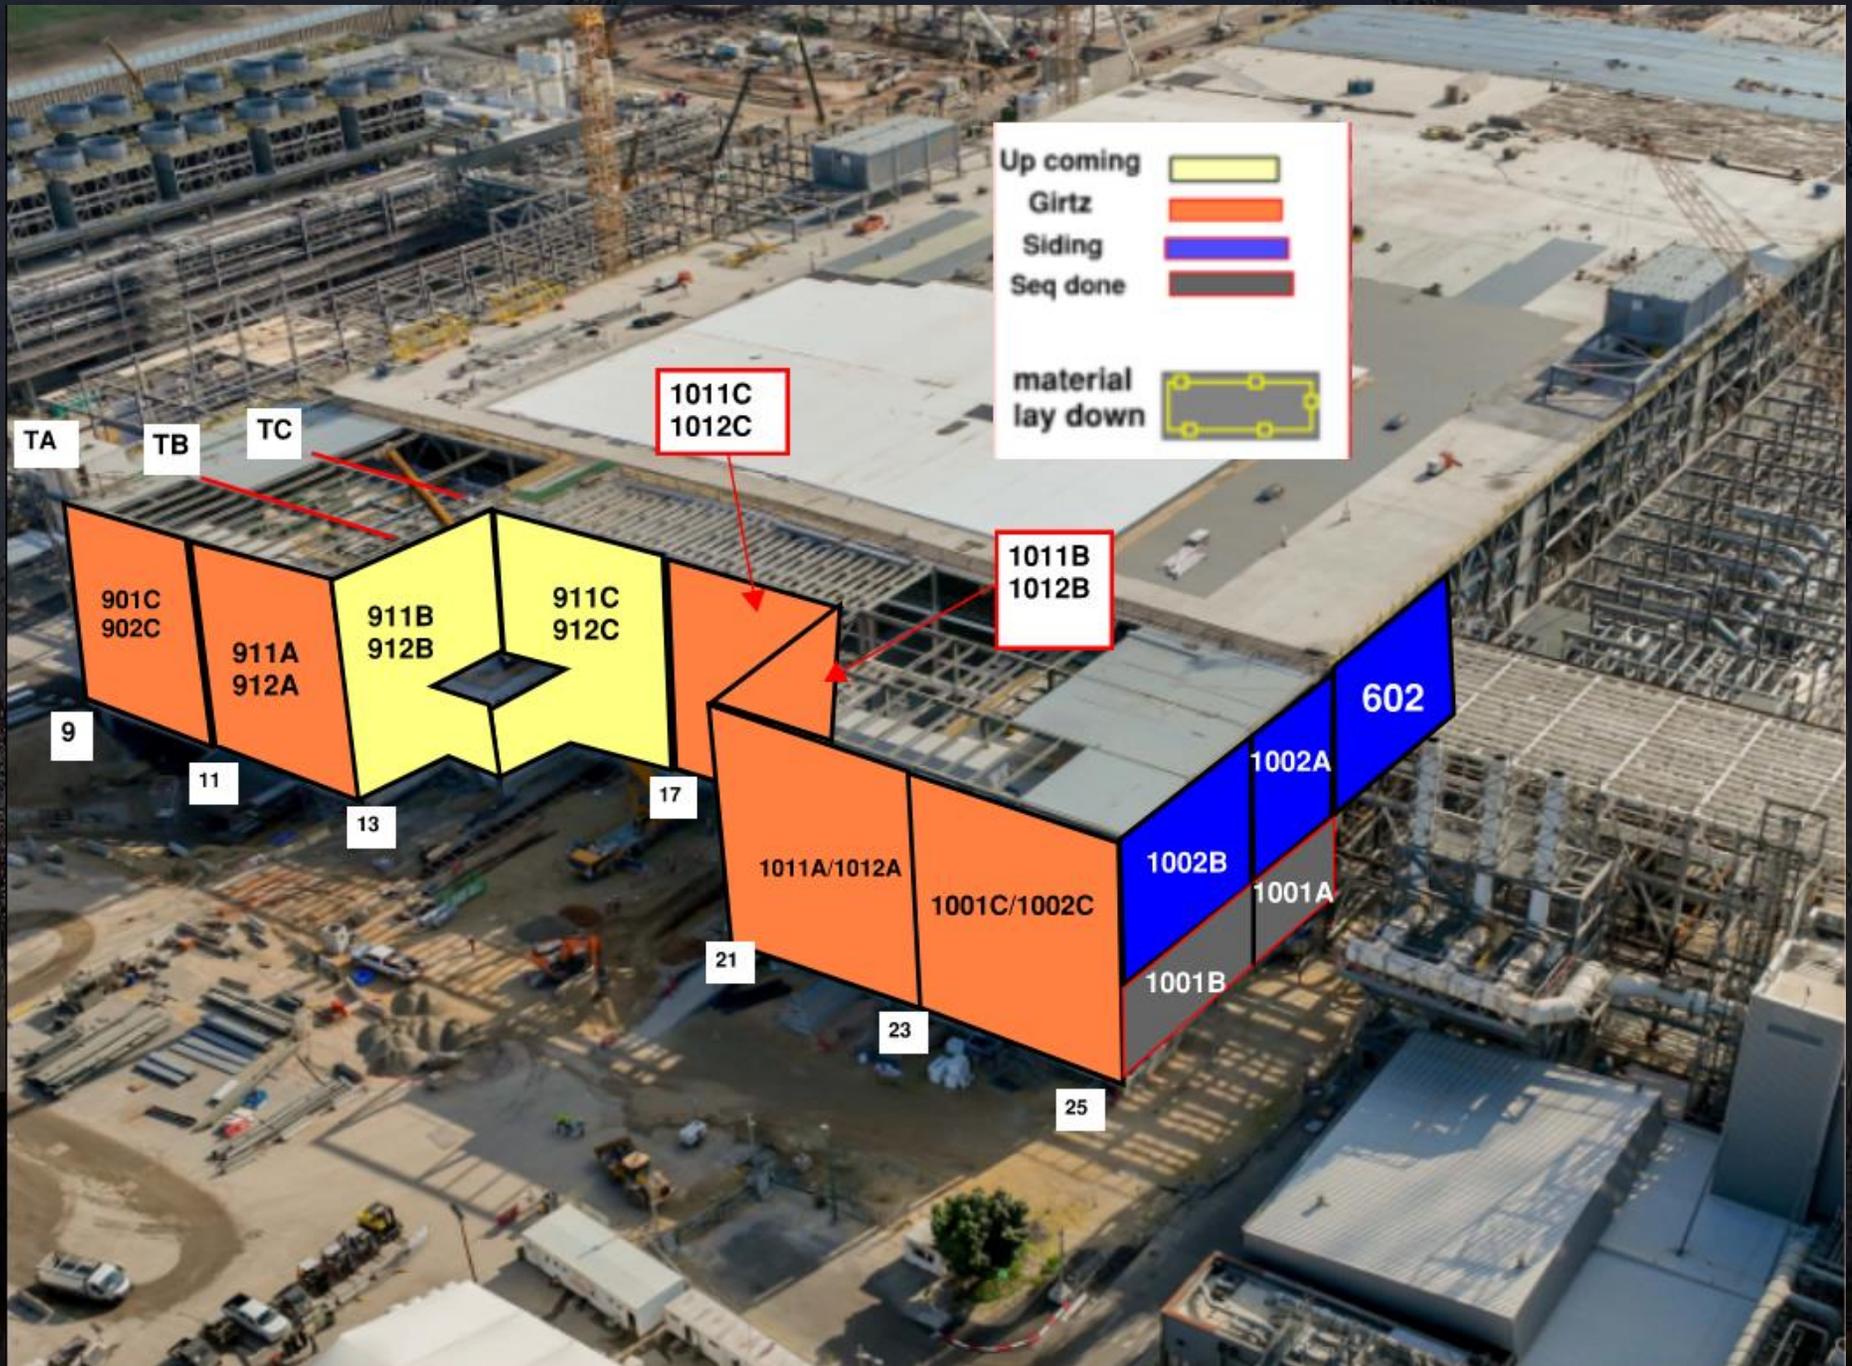

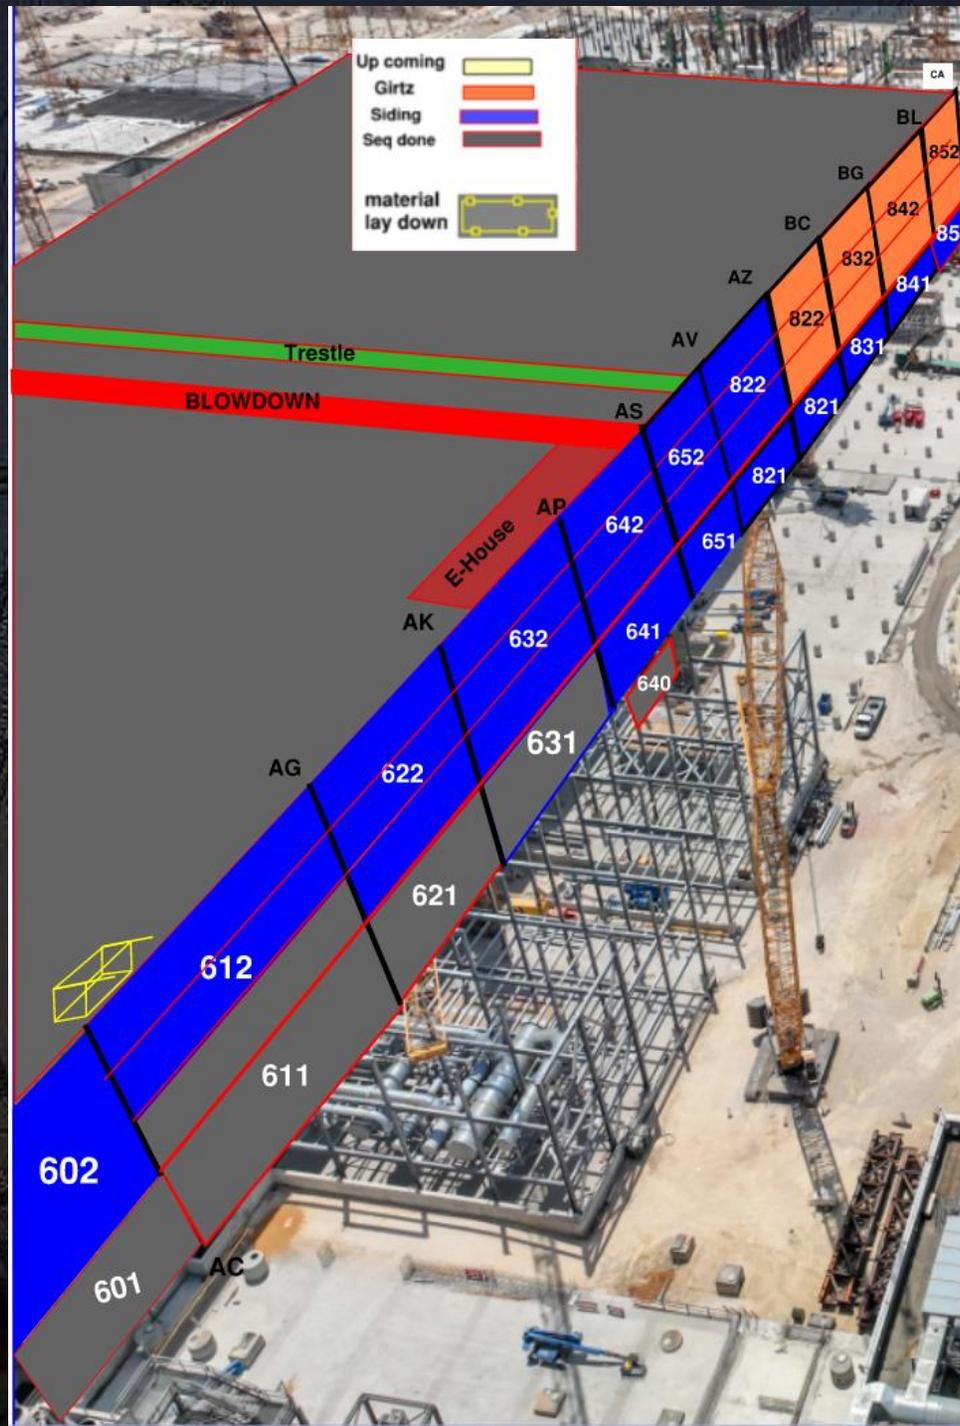

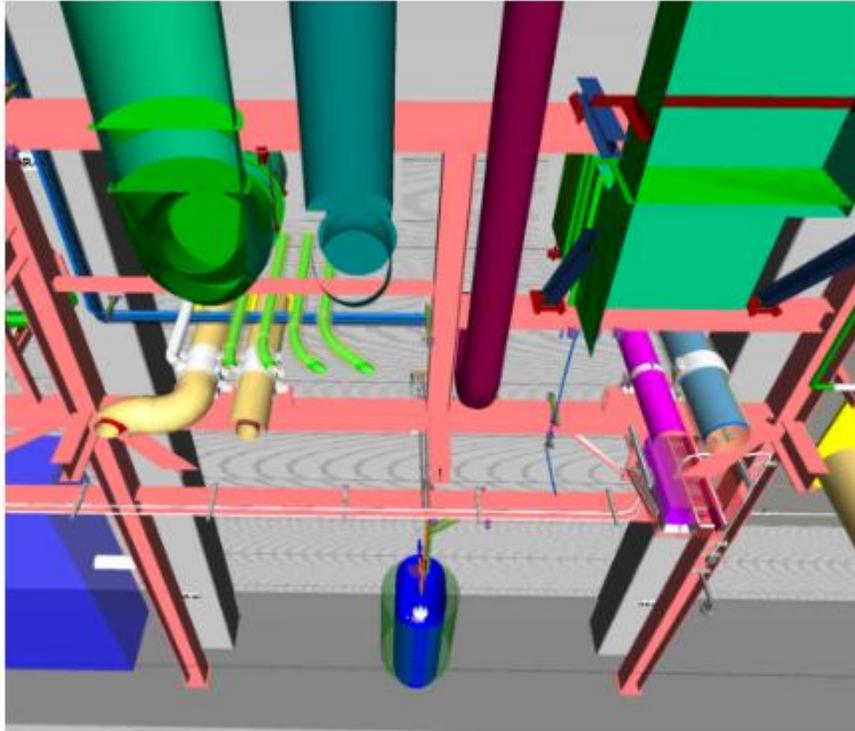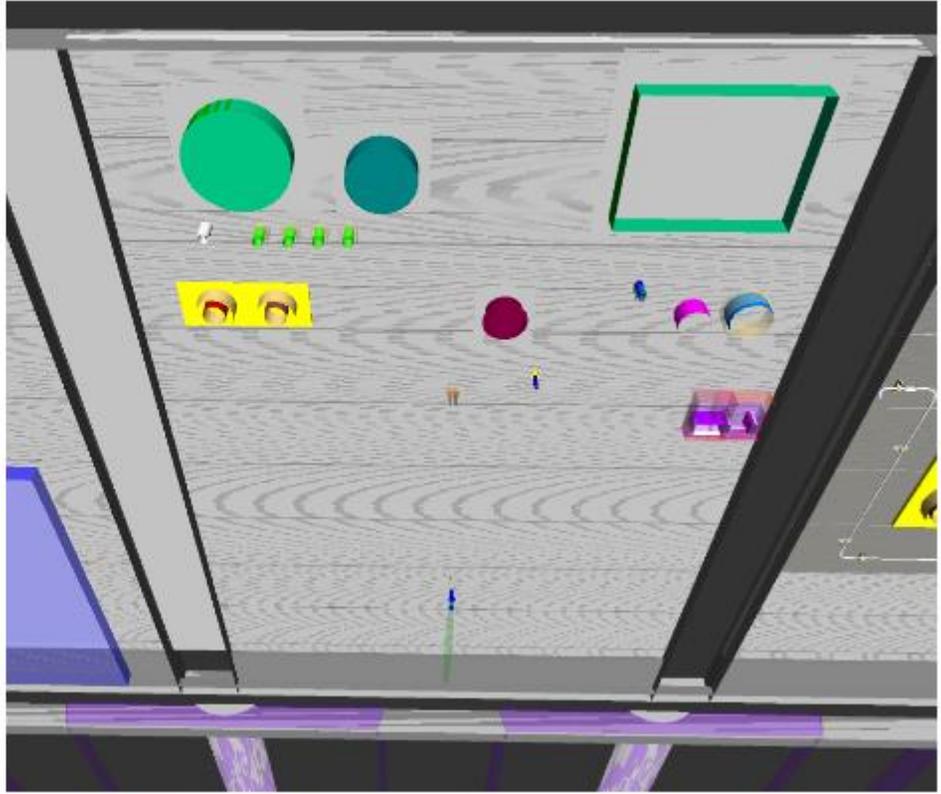

# E-SUT1

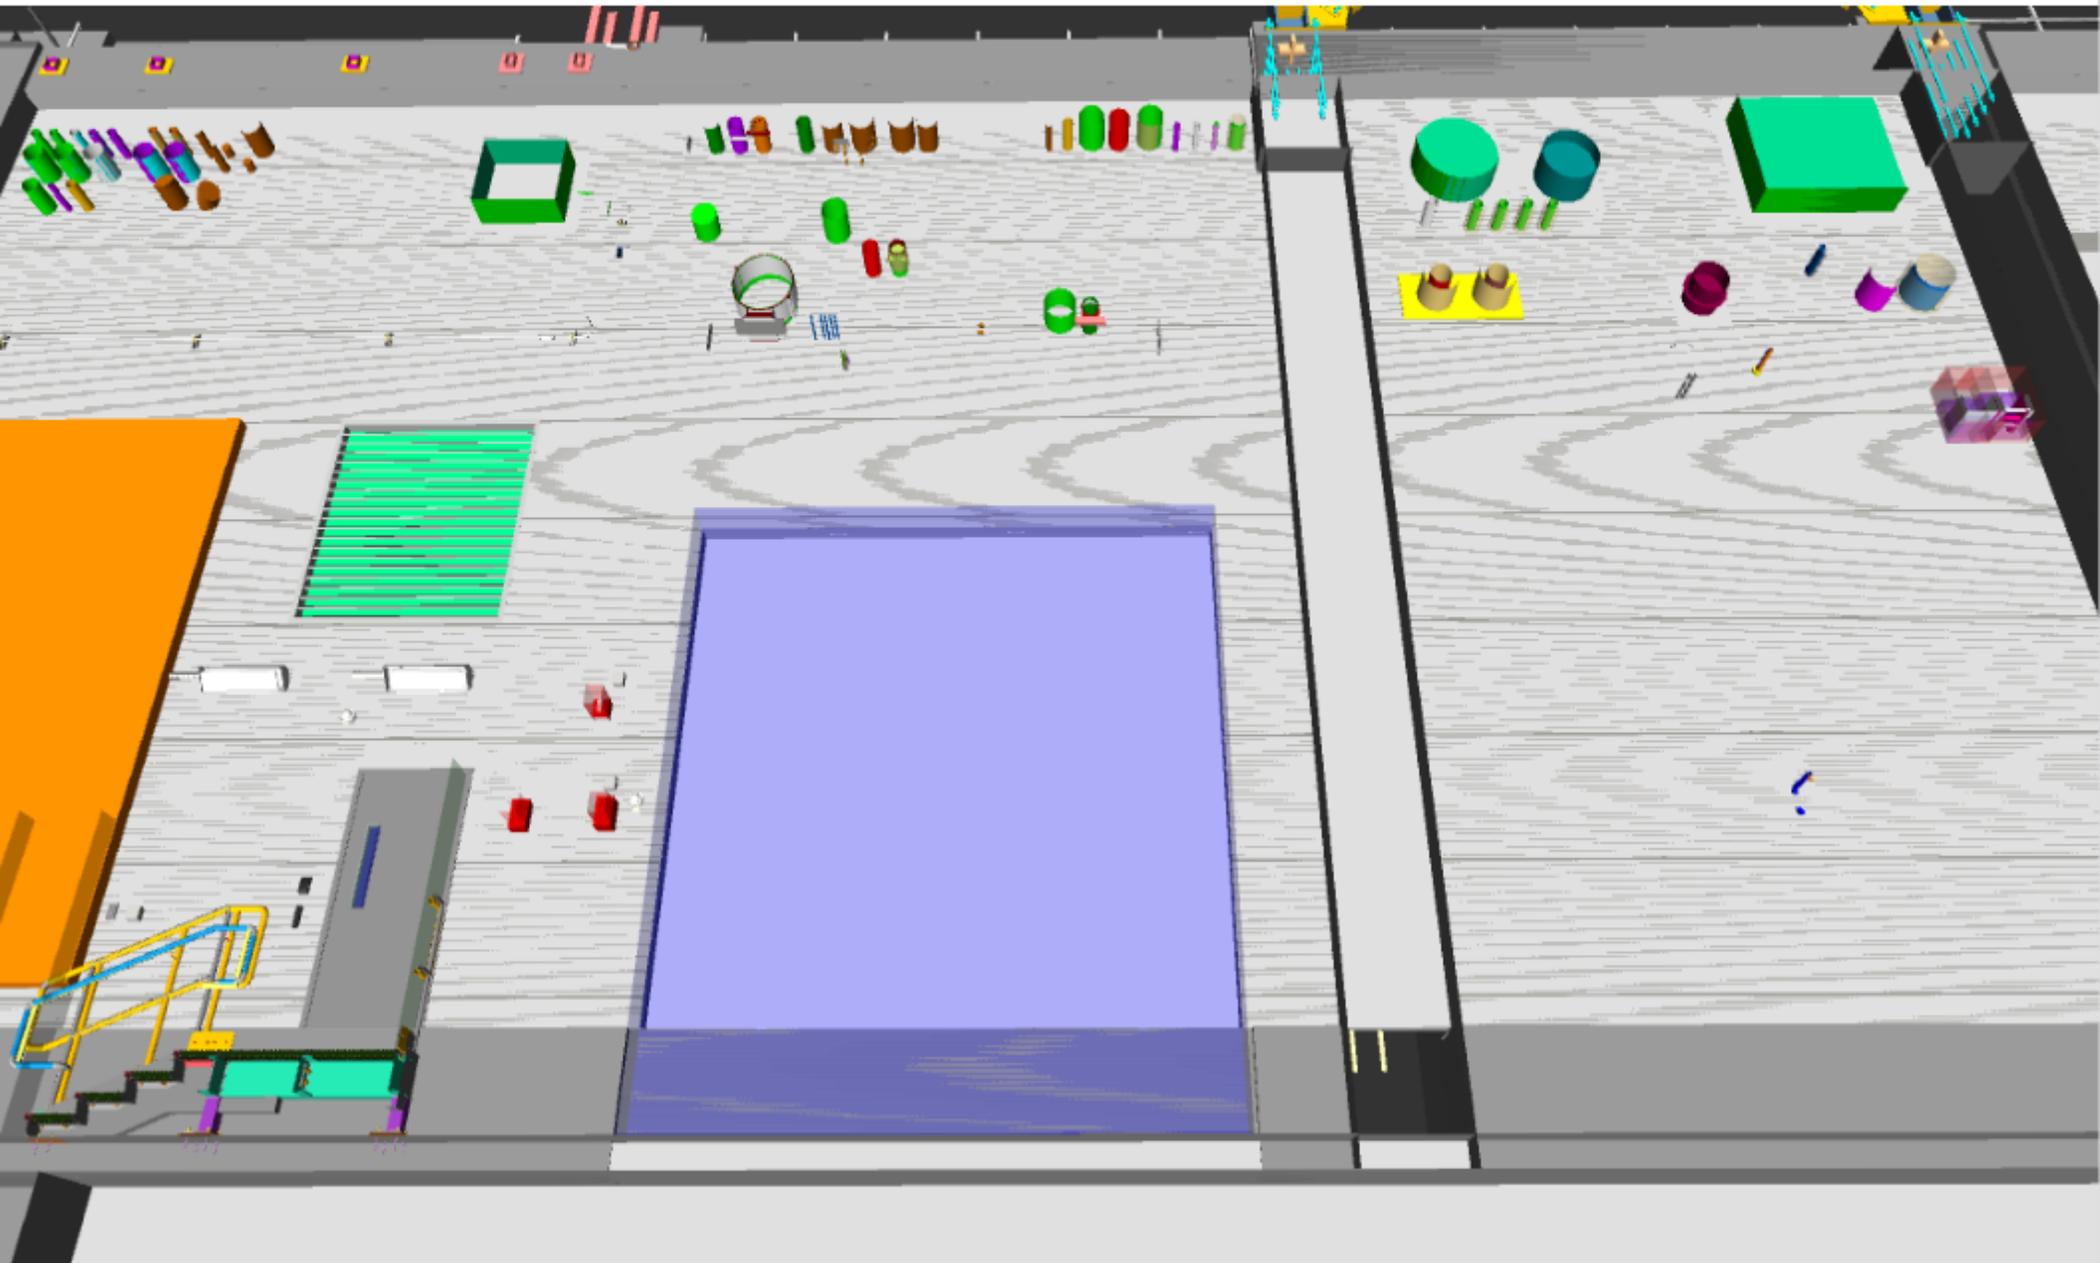


# W-SUT1



AC/9

502

AA/9

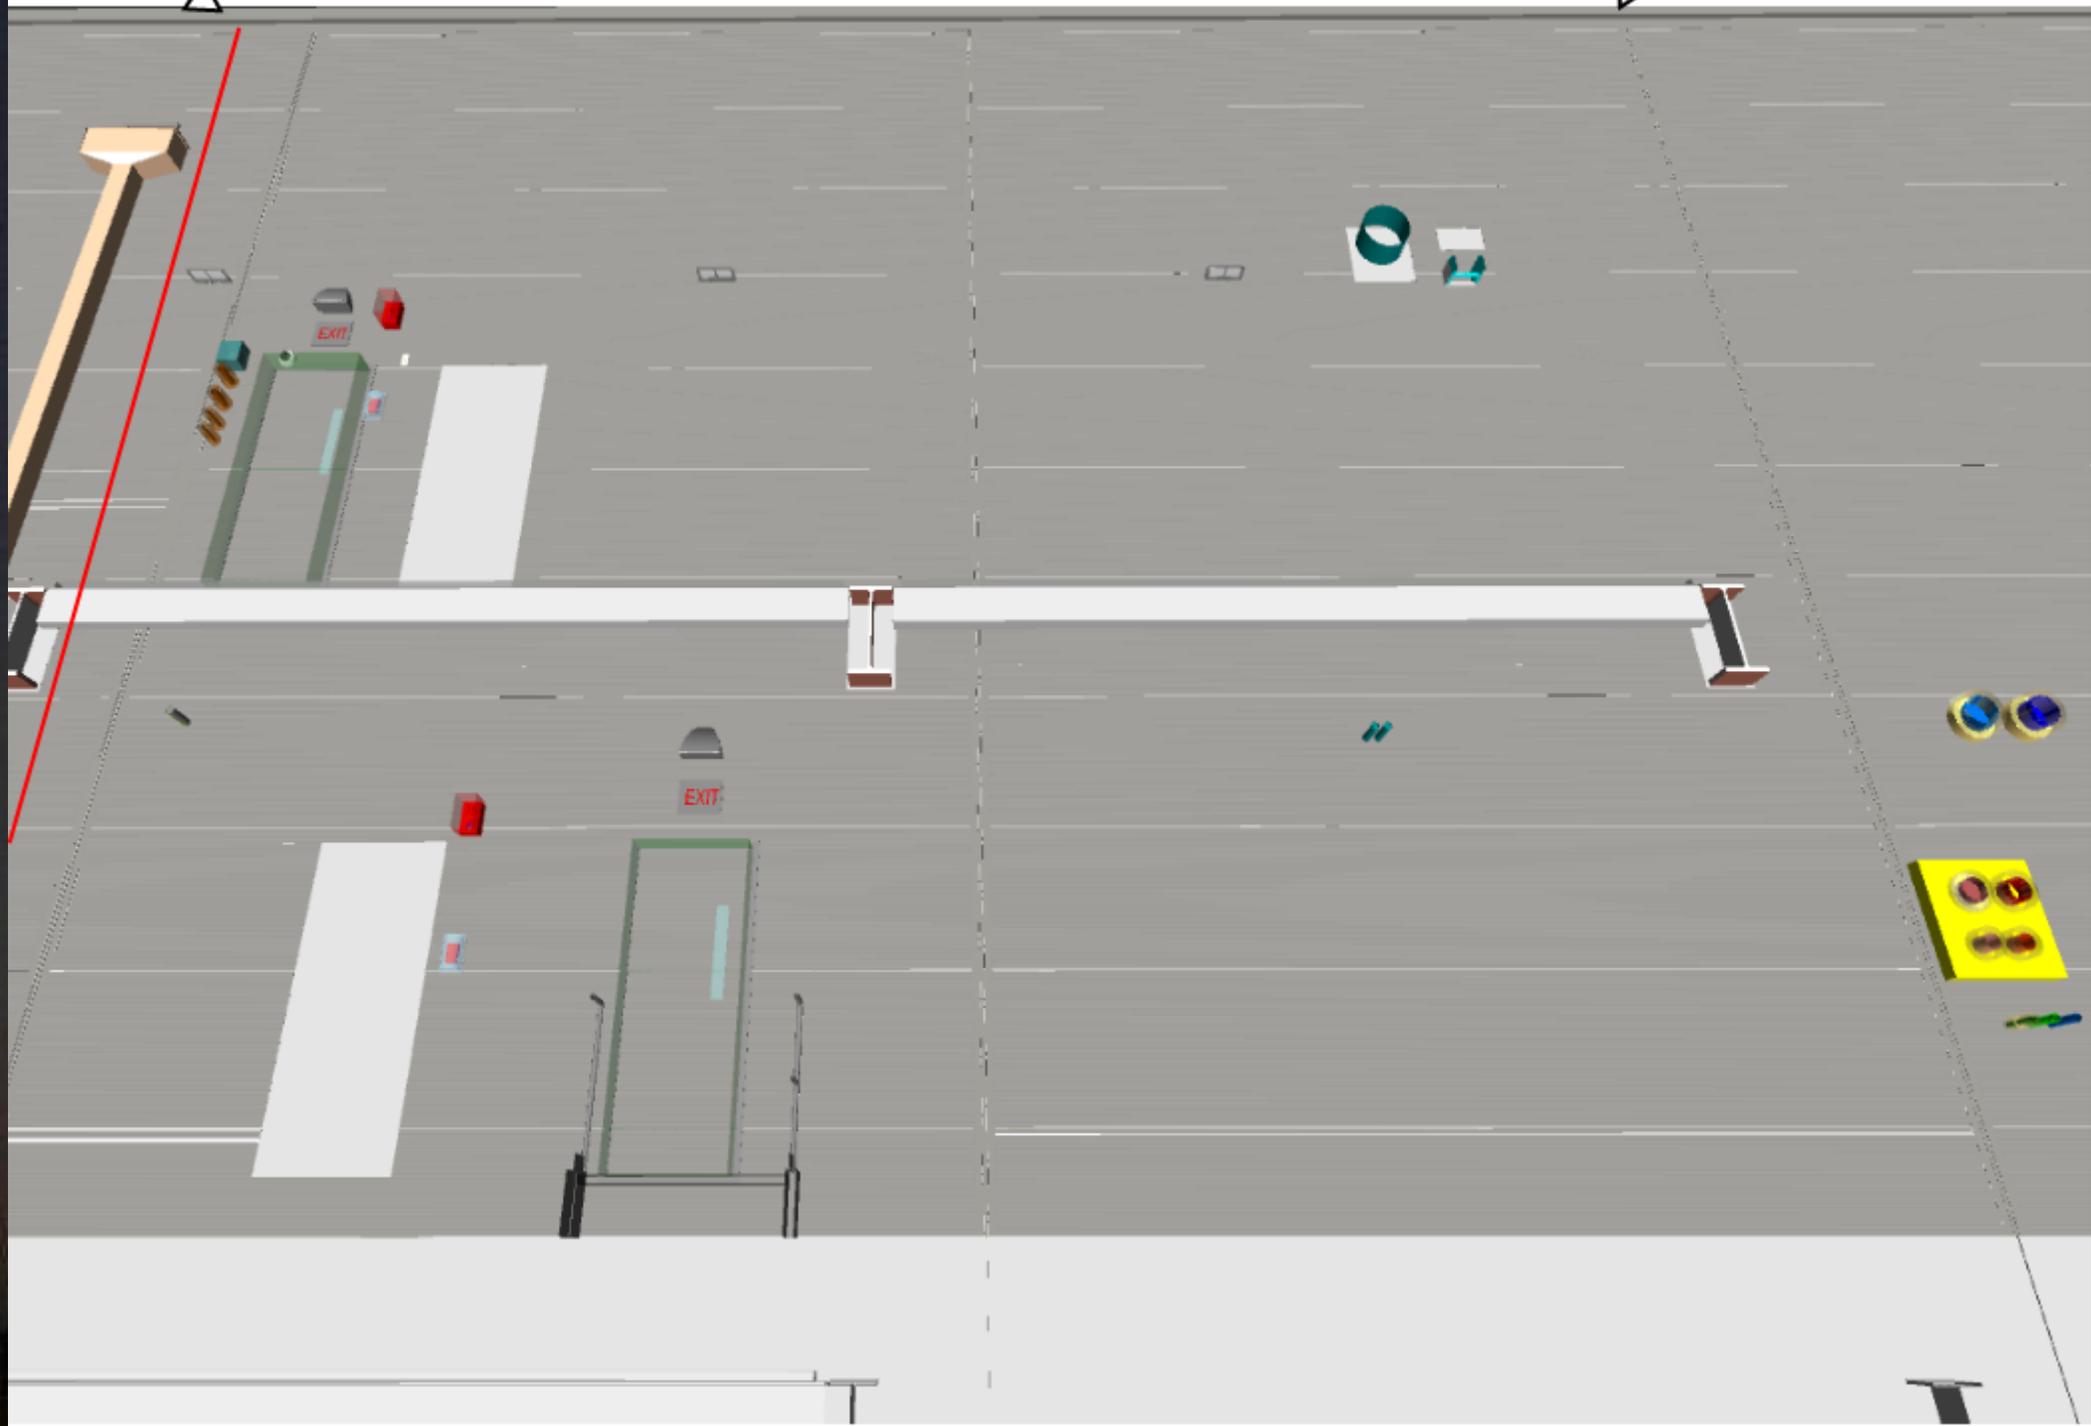


AF-09 and AN/9

**SKE**



**Lift 1**

AF-09

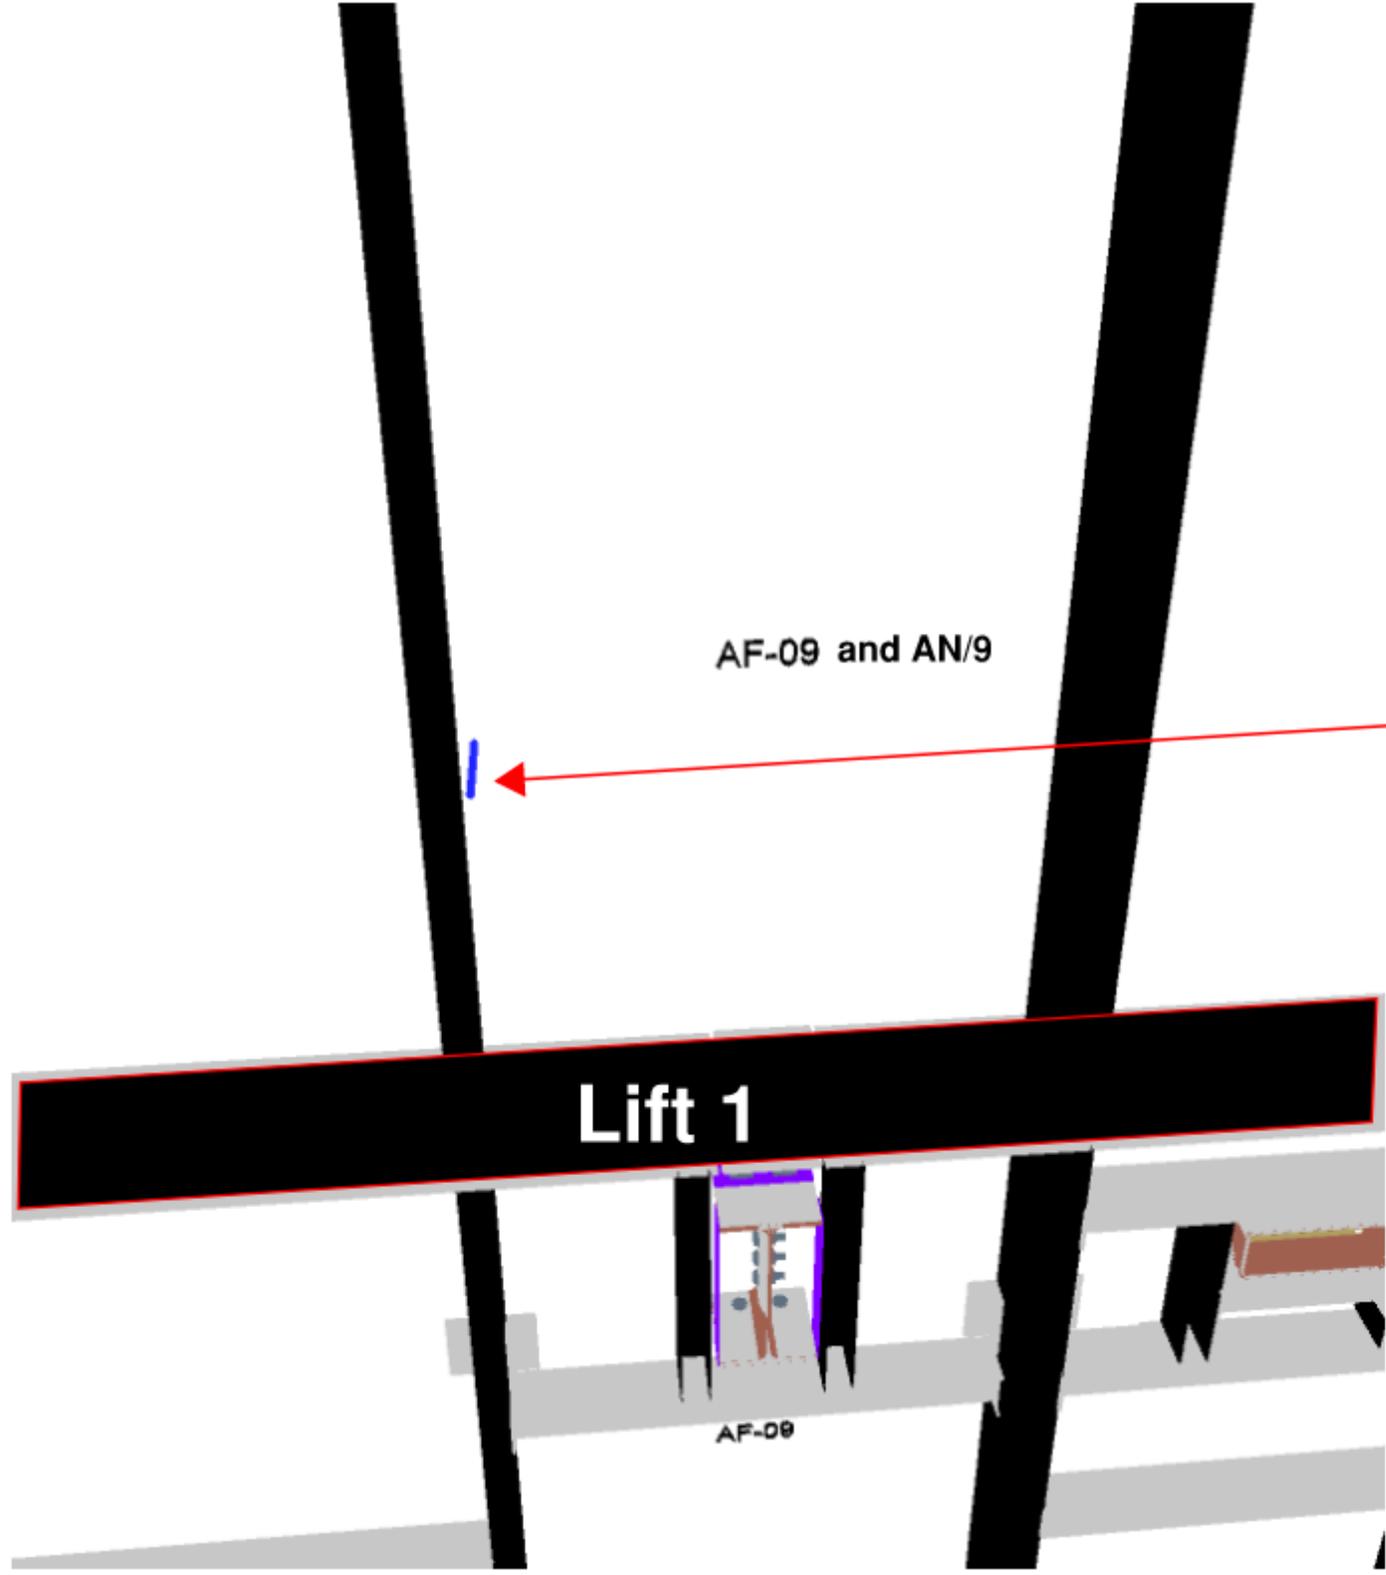

AD/25


AG/25

# 612 lift 2



# Siding Penetration Request Form

## Siding Penetration Request Form

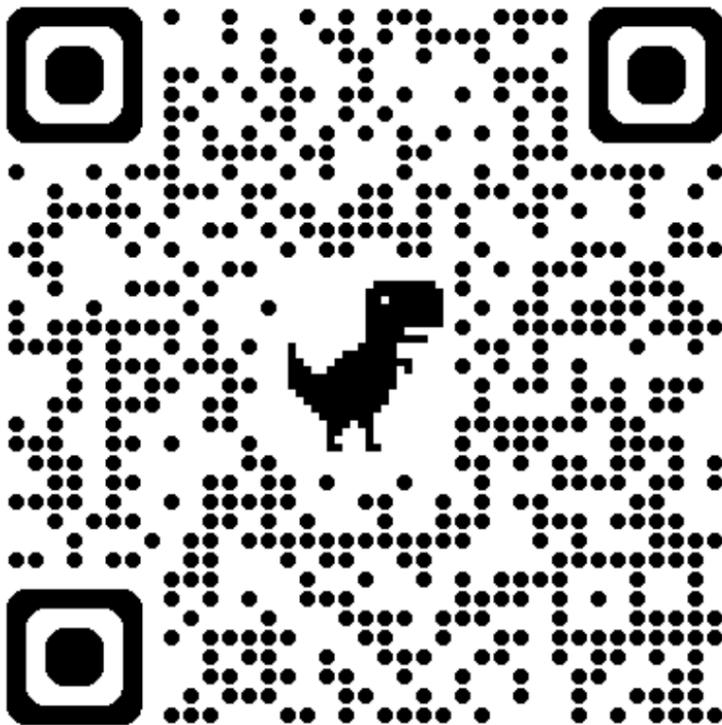

Subcontractor must fill out and submit all required cells in order to get a penetration cut through the siding.

smartsheet

### Siding Penetration Requests

**Location of Penetration \*** ← **What Gridline and Elevation is the penetration?**  
Gridline and Elevation of where the penetration is being requested.

**Layout Used \*** ← **How was the penetration laid out**  
What was used to layout the penetration  
Select or enter value

**Size of Penetration \*** ← **What is the required penetration size?**  
Input the size of the requested penetration in mm.

**Company \*** ← **Company Requesting Penetration**  
Company that is requesting the penetration

**Contact Person \*** ← **Who to call in event of questions**  
Who is the contact for this request

**Contact Phone Number \*** ← **Phone Number of said person**

**Contact Email \*** ← **Email of said person**

**Layout has been Confirmed \*** ← **Confirmation of layout**  
Confirmation that the layout has been double checked. If the layout is incorrect, the requesting contractor will be responsible for all required repairs or panel replacements.

**Date of Request \*** ← **Date of Request**


**Photo of Layout \*** ← **Photo of completed layout in the field**  
Upload a photo of the layout that has been completed  
Drag and drop files here or [browse files](#)

Send me a copy of my responses

# PSSS.1

## Utility Level 1YA



## PSSS Roof 2SA

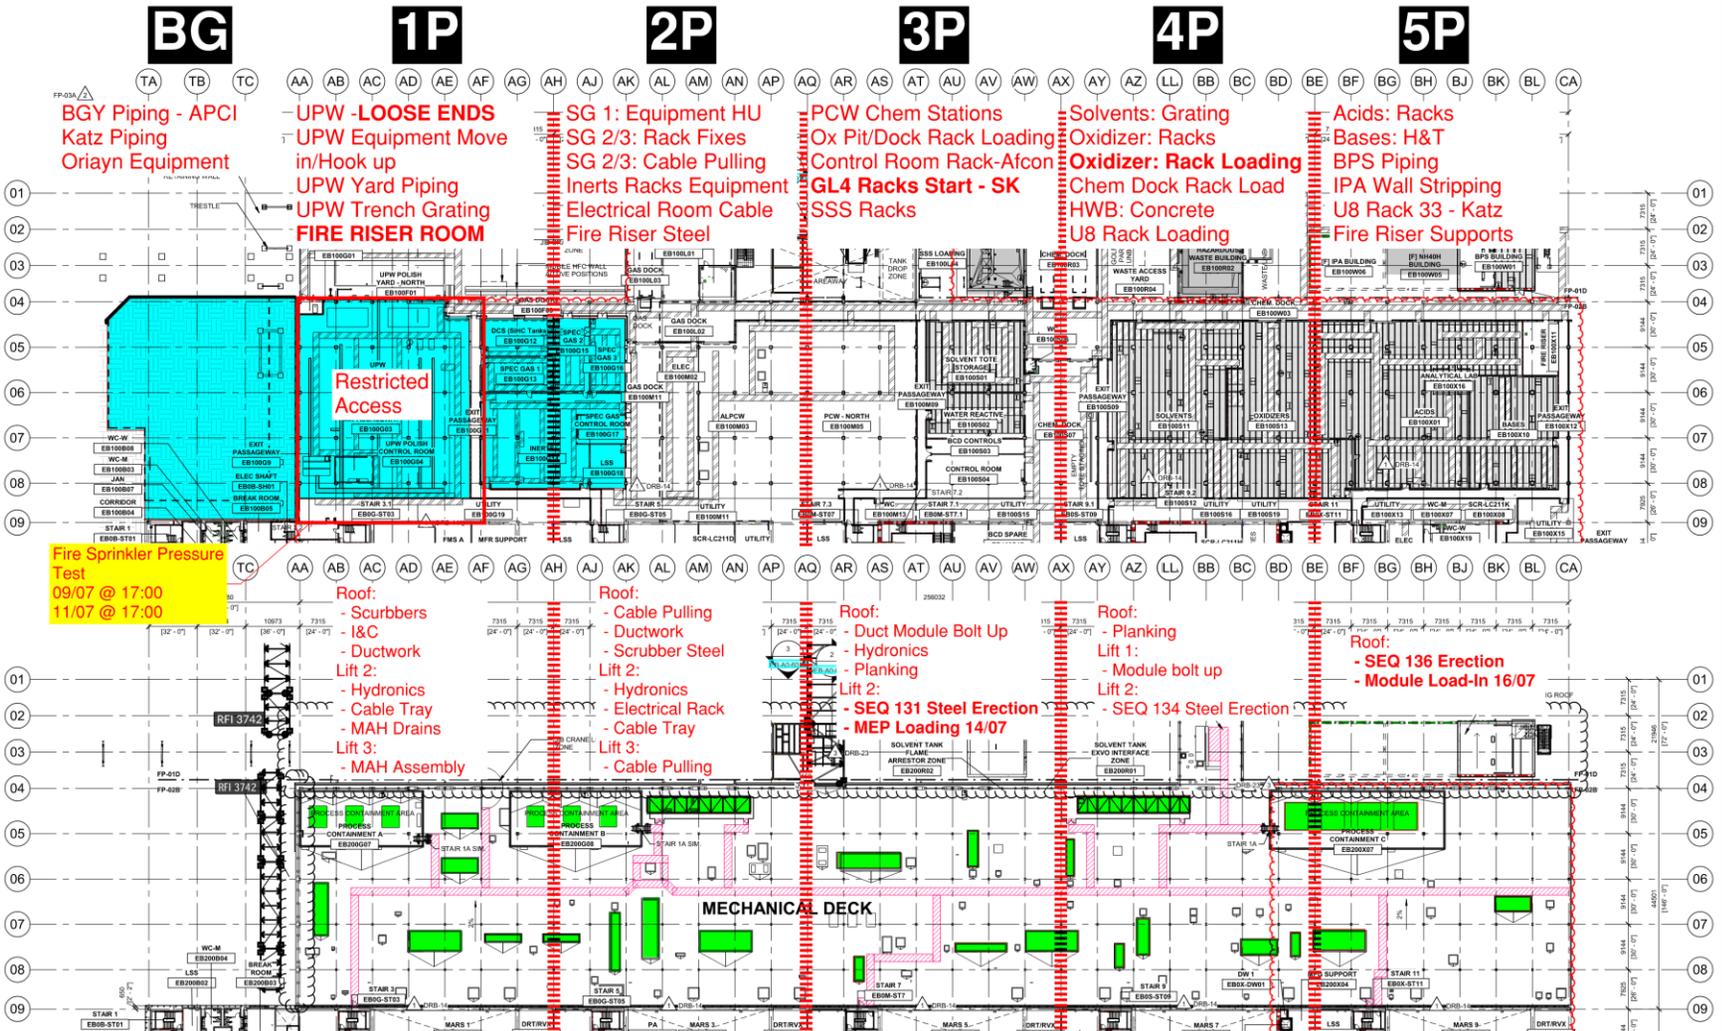

# PSSS.2


Utility Level  
1YA

PSSS Roof  
2SA

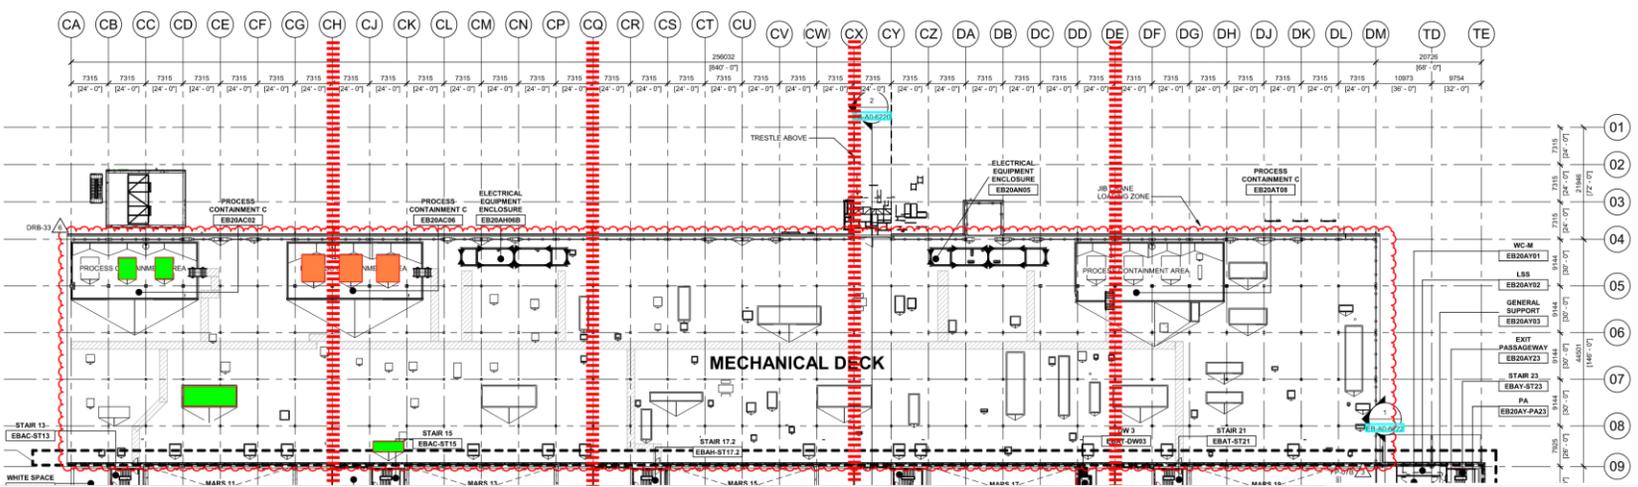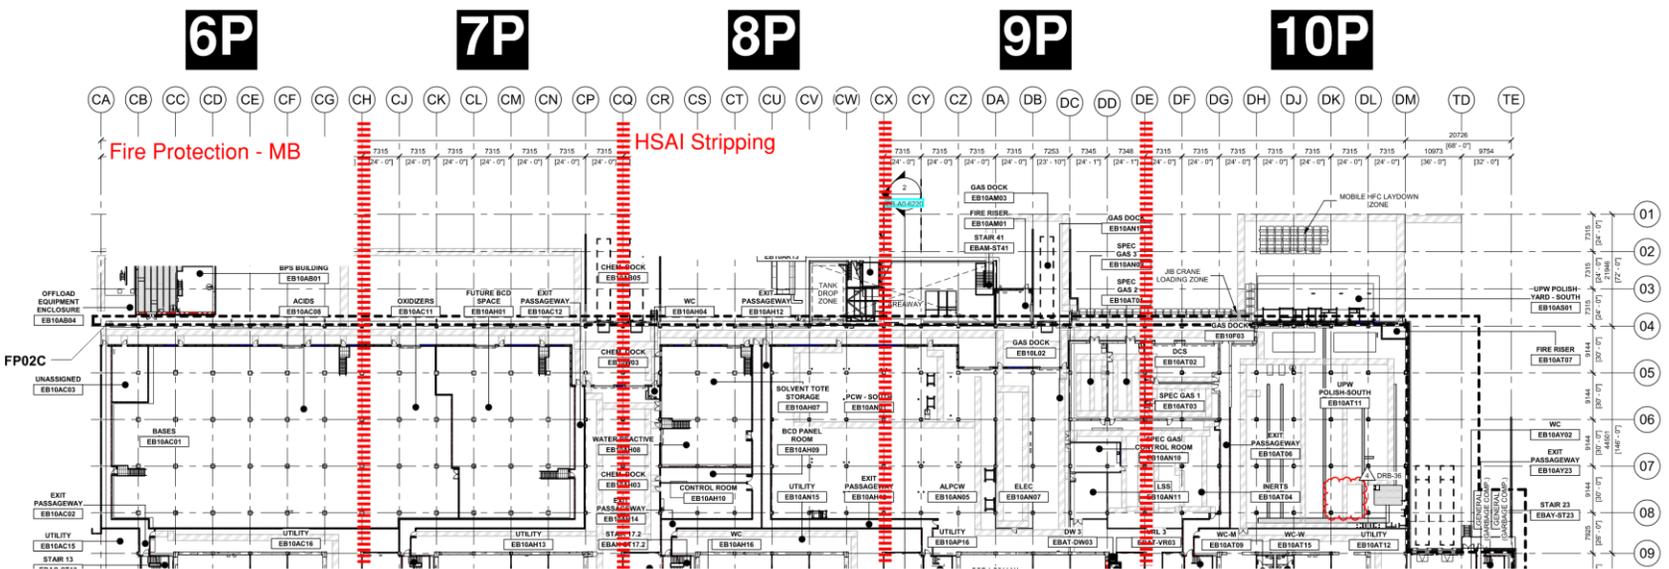


# PSSS DMAG DISMANTLE

- July 21<sup>st</sup>-25<sup>th</sup>
  - UPW MIMO CLOSED
  - GAS MIMO CLOSED
  - GUT ROAD BLOCKED FROM TRESTLE BRIDGE TO TRESTLE BRIDGE

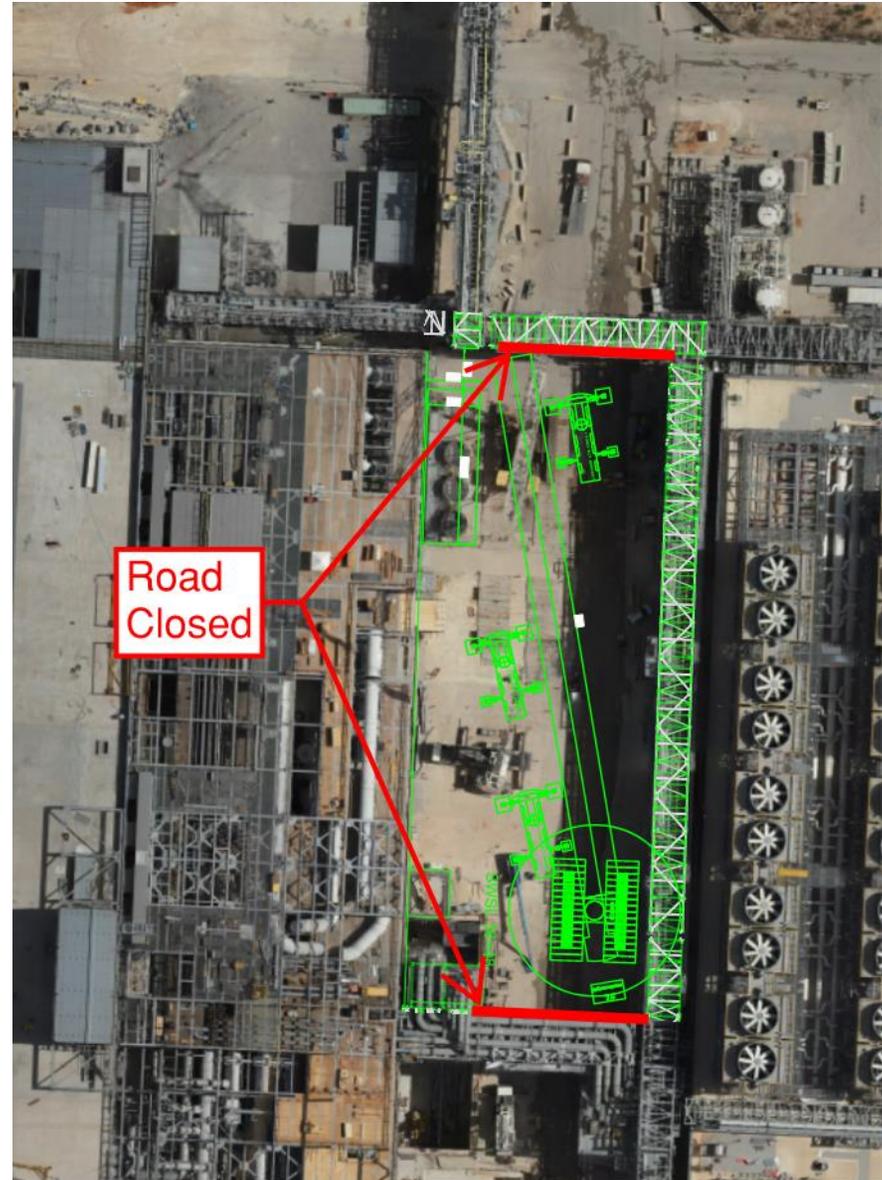

# EJG/WJG Grating/Planking Penetrations

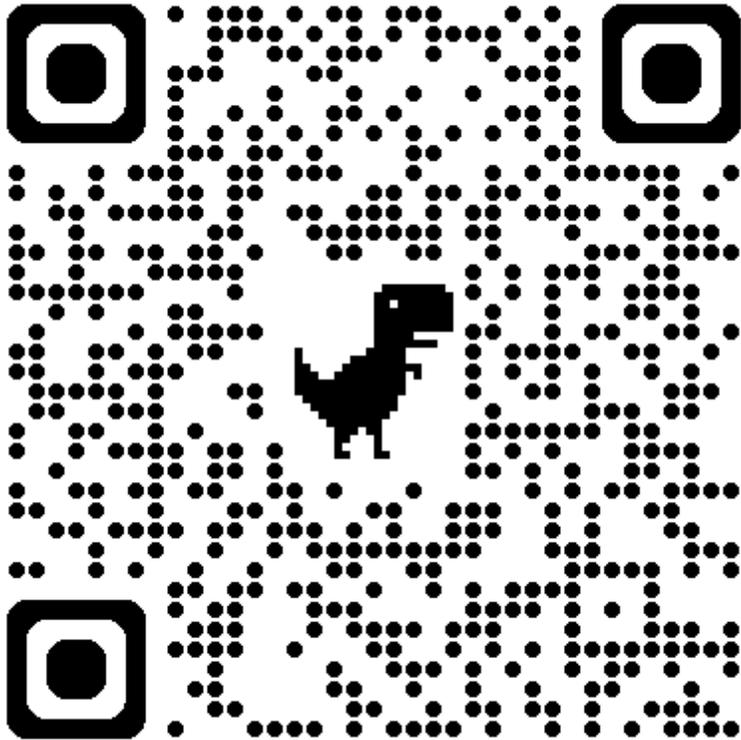

**JG Grating/Planking Penetrations**

**Type of Penetration \***  
What side of the building is the penetration located?

**Location of Penetration \***  
Provide gridlines of where the penetration is needed

**Zone of Penetration \***  
What zone is the penetration

**Lift of Penetration \***  
What lift of Steel is the penetration

**Gridlines of Penetration \***  
Input the gridlines of where the penetration is located

**Size of Penetration \***  
Put size of penetration required in mm

**Contact Company \***

**Contact Number \***  
Contact number in the case of questions

**Contact Email \***  
Email of person to get notifications on penetration

**Layout Confirmation \***  
Confirmation that layout has been confirmed by requesting contractor. If layout is incorrect, the requesting contractor will be responsible for all fixes, build backs, replacement, etc. cost associated with the incorrect layout.

**Photo of Layout in the field \***  
Upload a photo of the layout once complete  
browse files"/>

Send me a copy of my responses


# WJG 01J, 02J LIFT 2 & 3



# WJG 03J, 04J, 05J LIFT 2 & 3



# WJG UTILITY LEVEL BUILD OUT

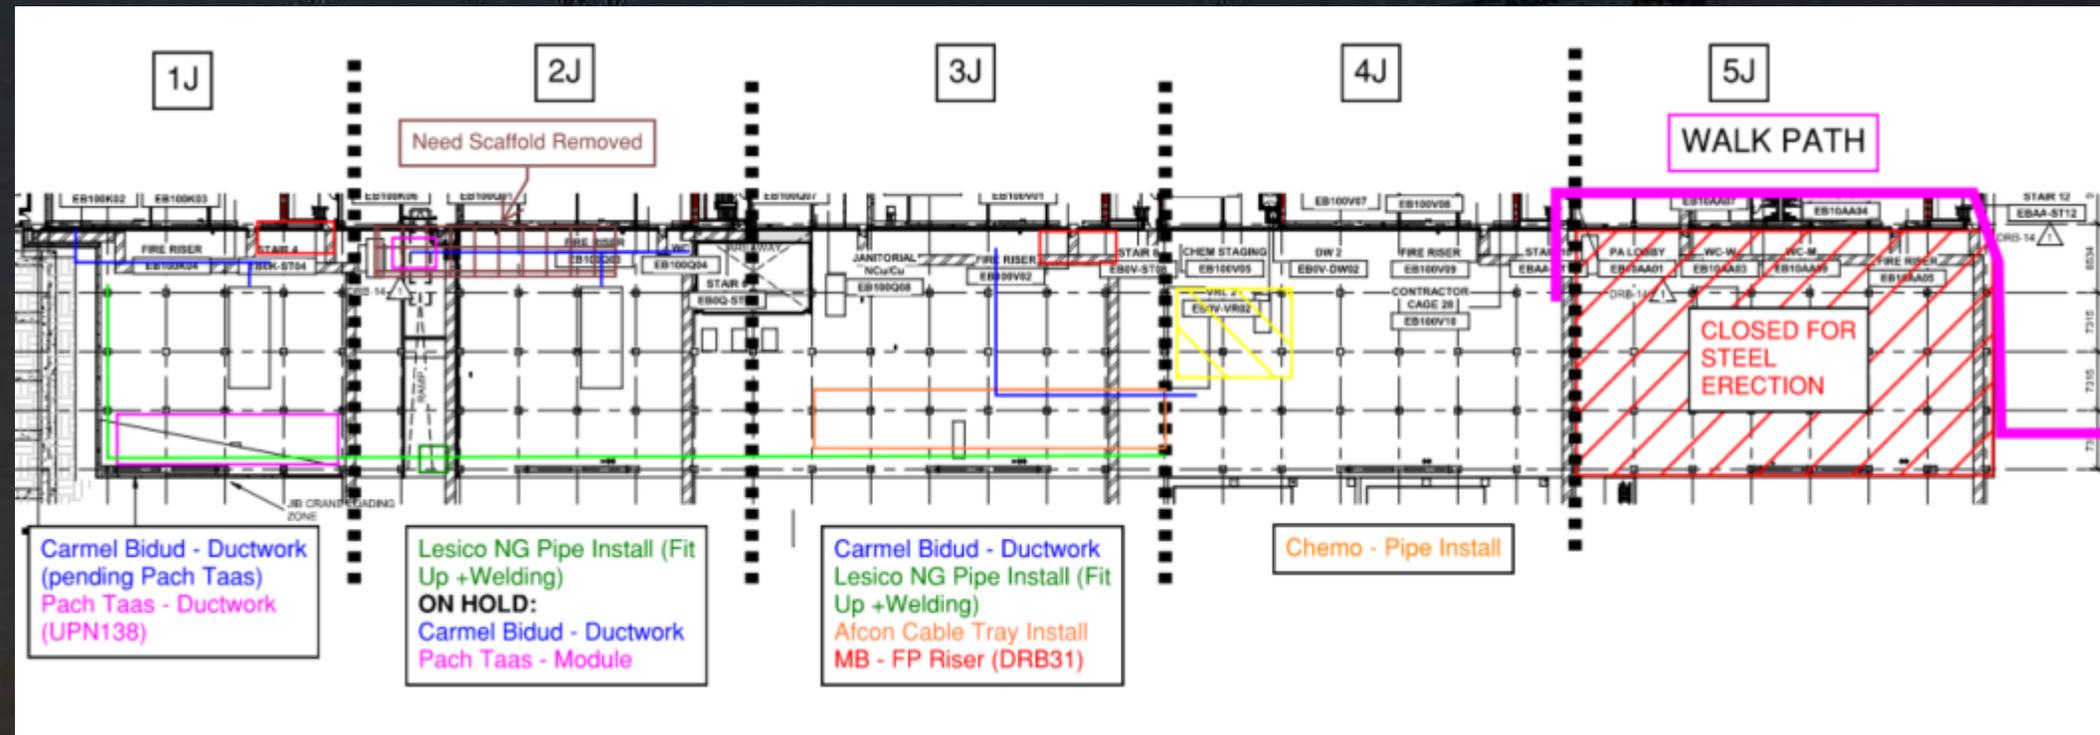


# UPN 116



Flushing will enable  
HUPW Heat  
Exchangers (located on  
Utility level sector 2W)


# UPN 117


Shunts added at North side of both Jungle Gyms to allow future flushing of tool towers

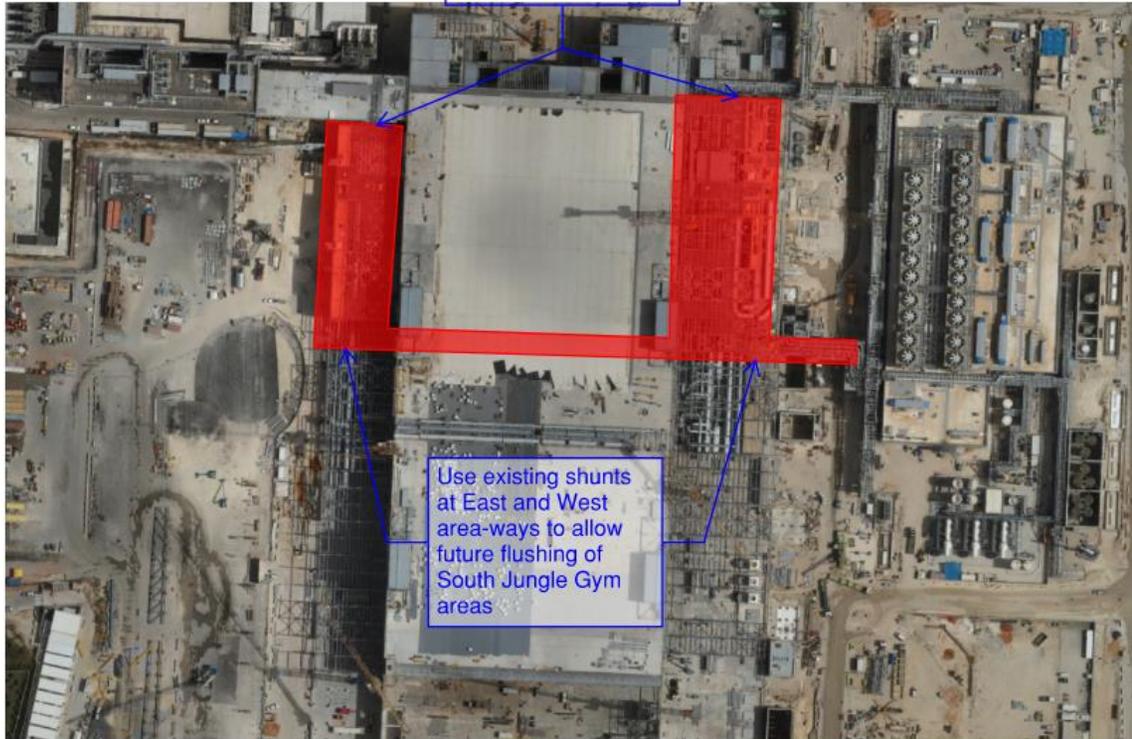



Use existing shunts at East and West area-ways to allow future flushing of South Jungle Gym areas

Flushing will enable  
30% Blowdown MAH's  
and Spec Gas room  
Heating coils

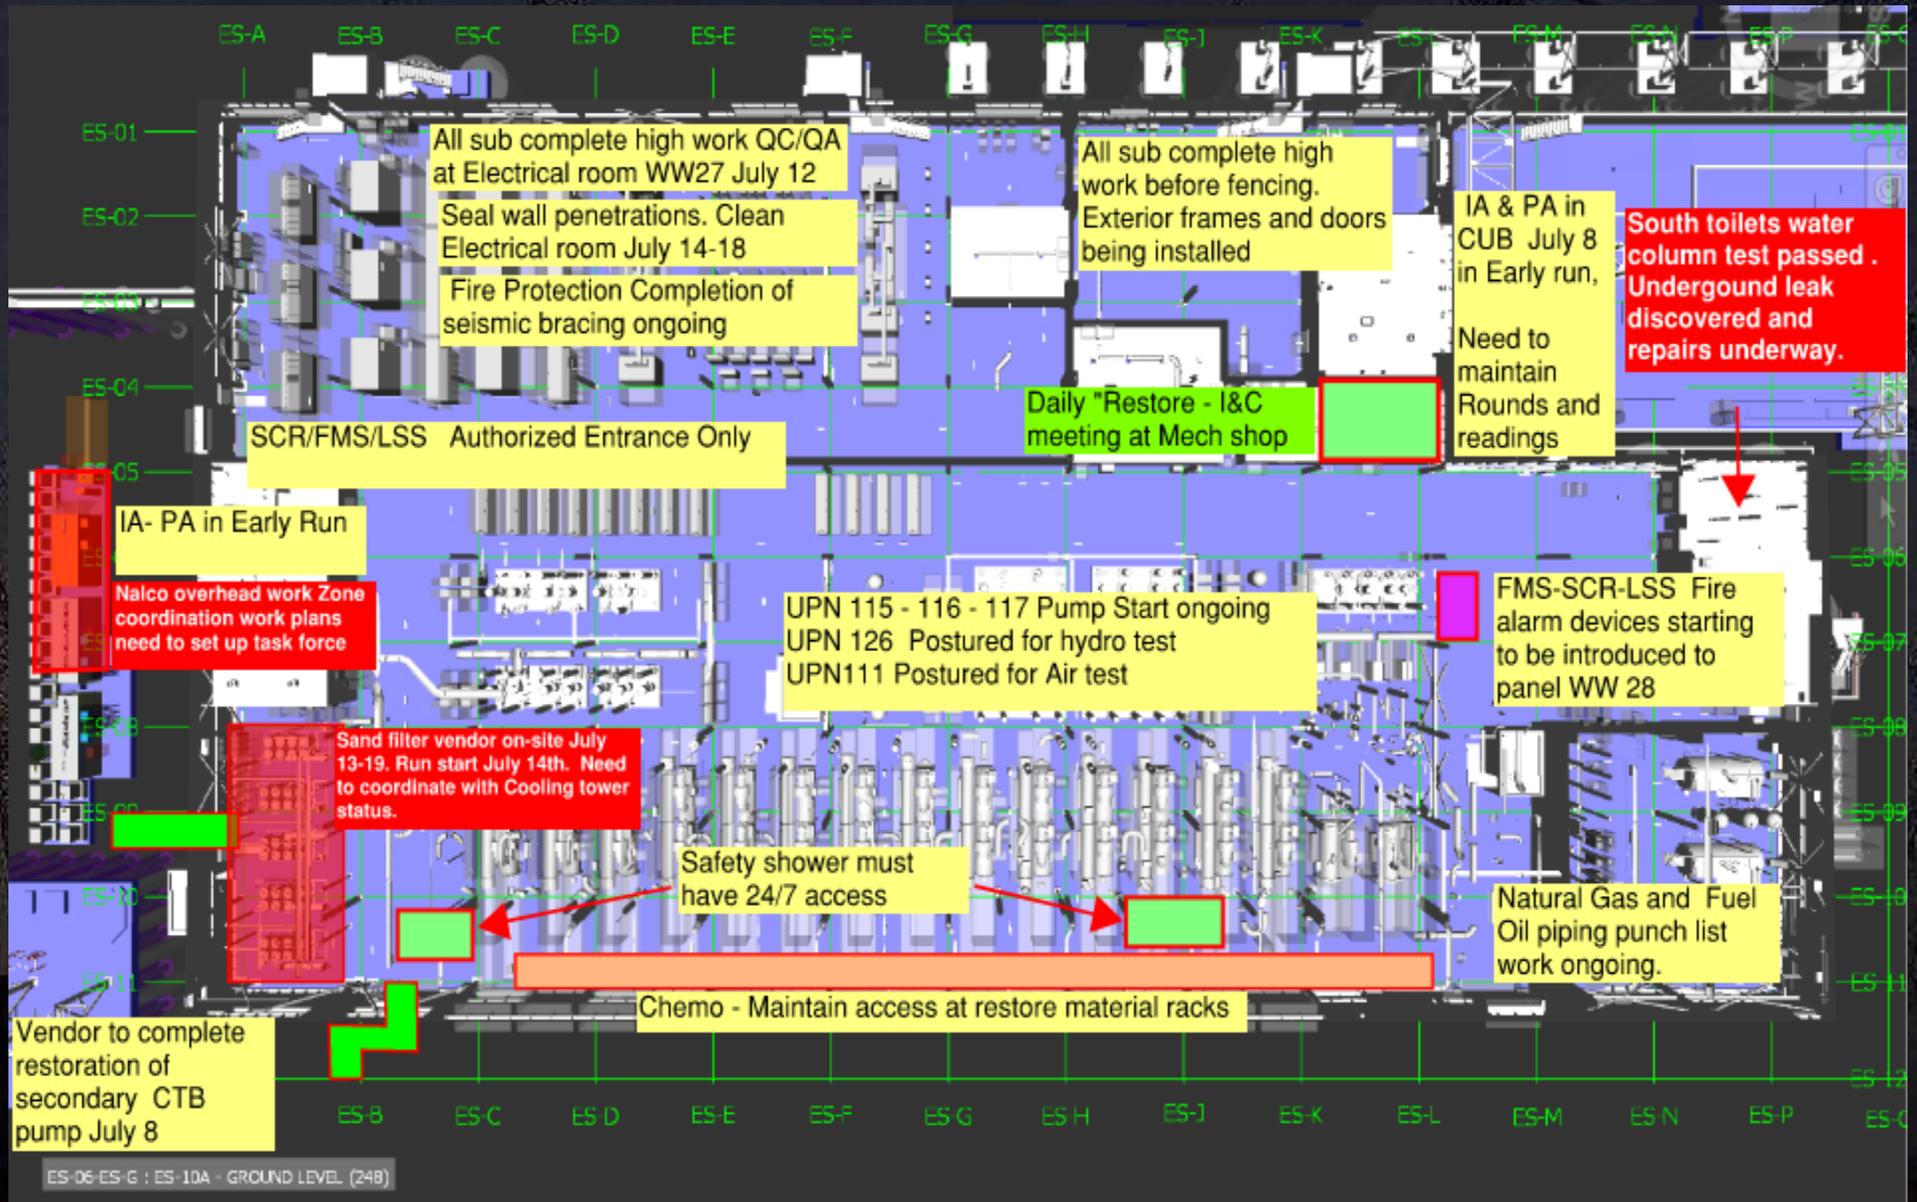

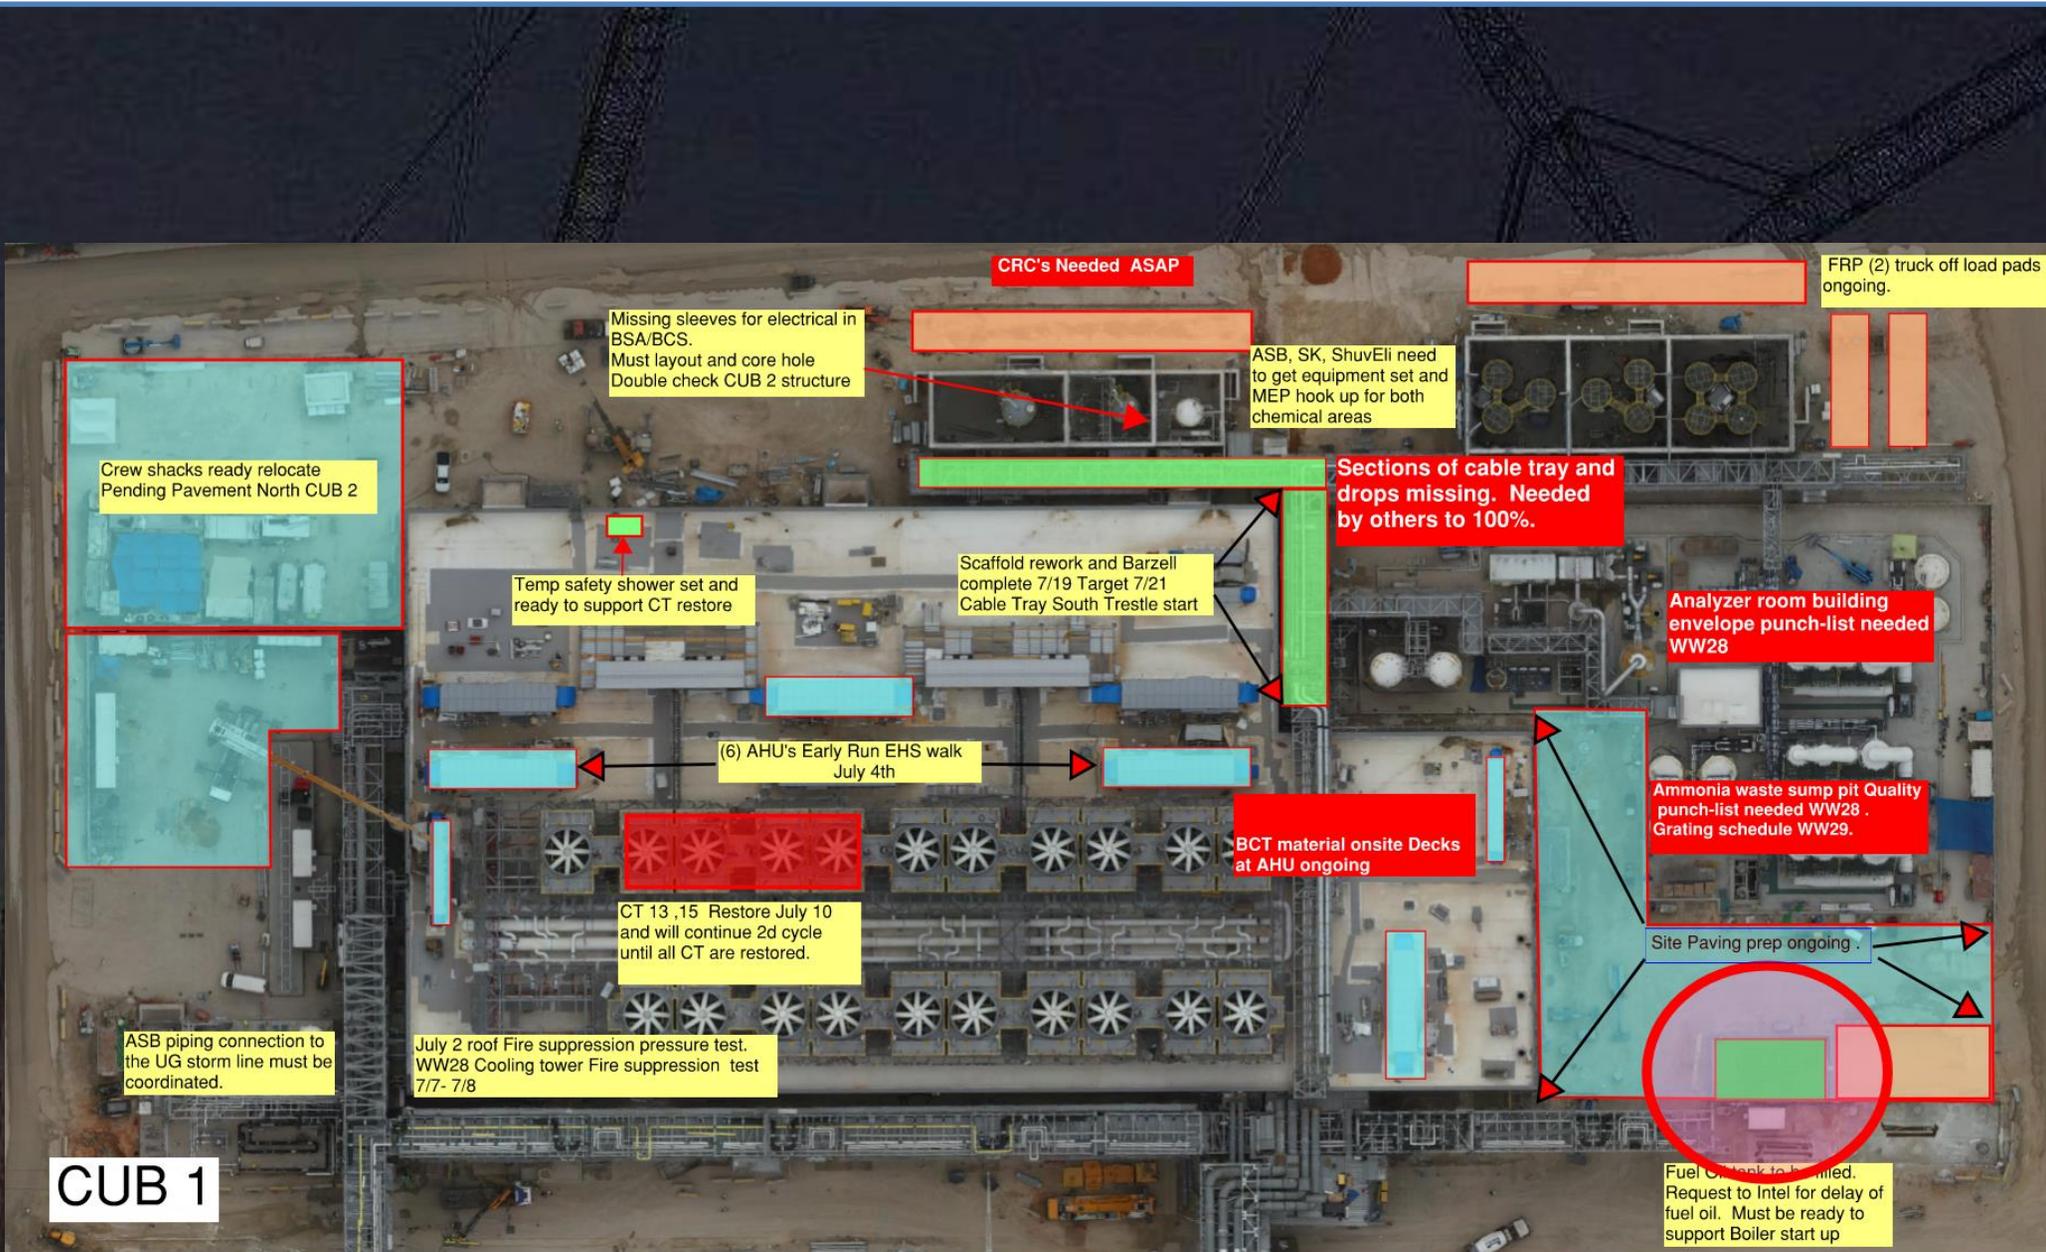

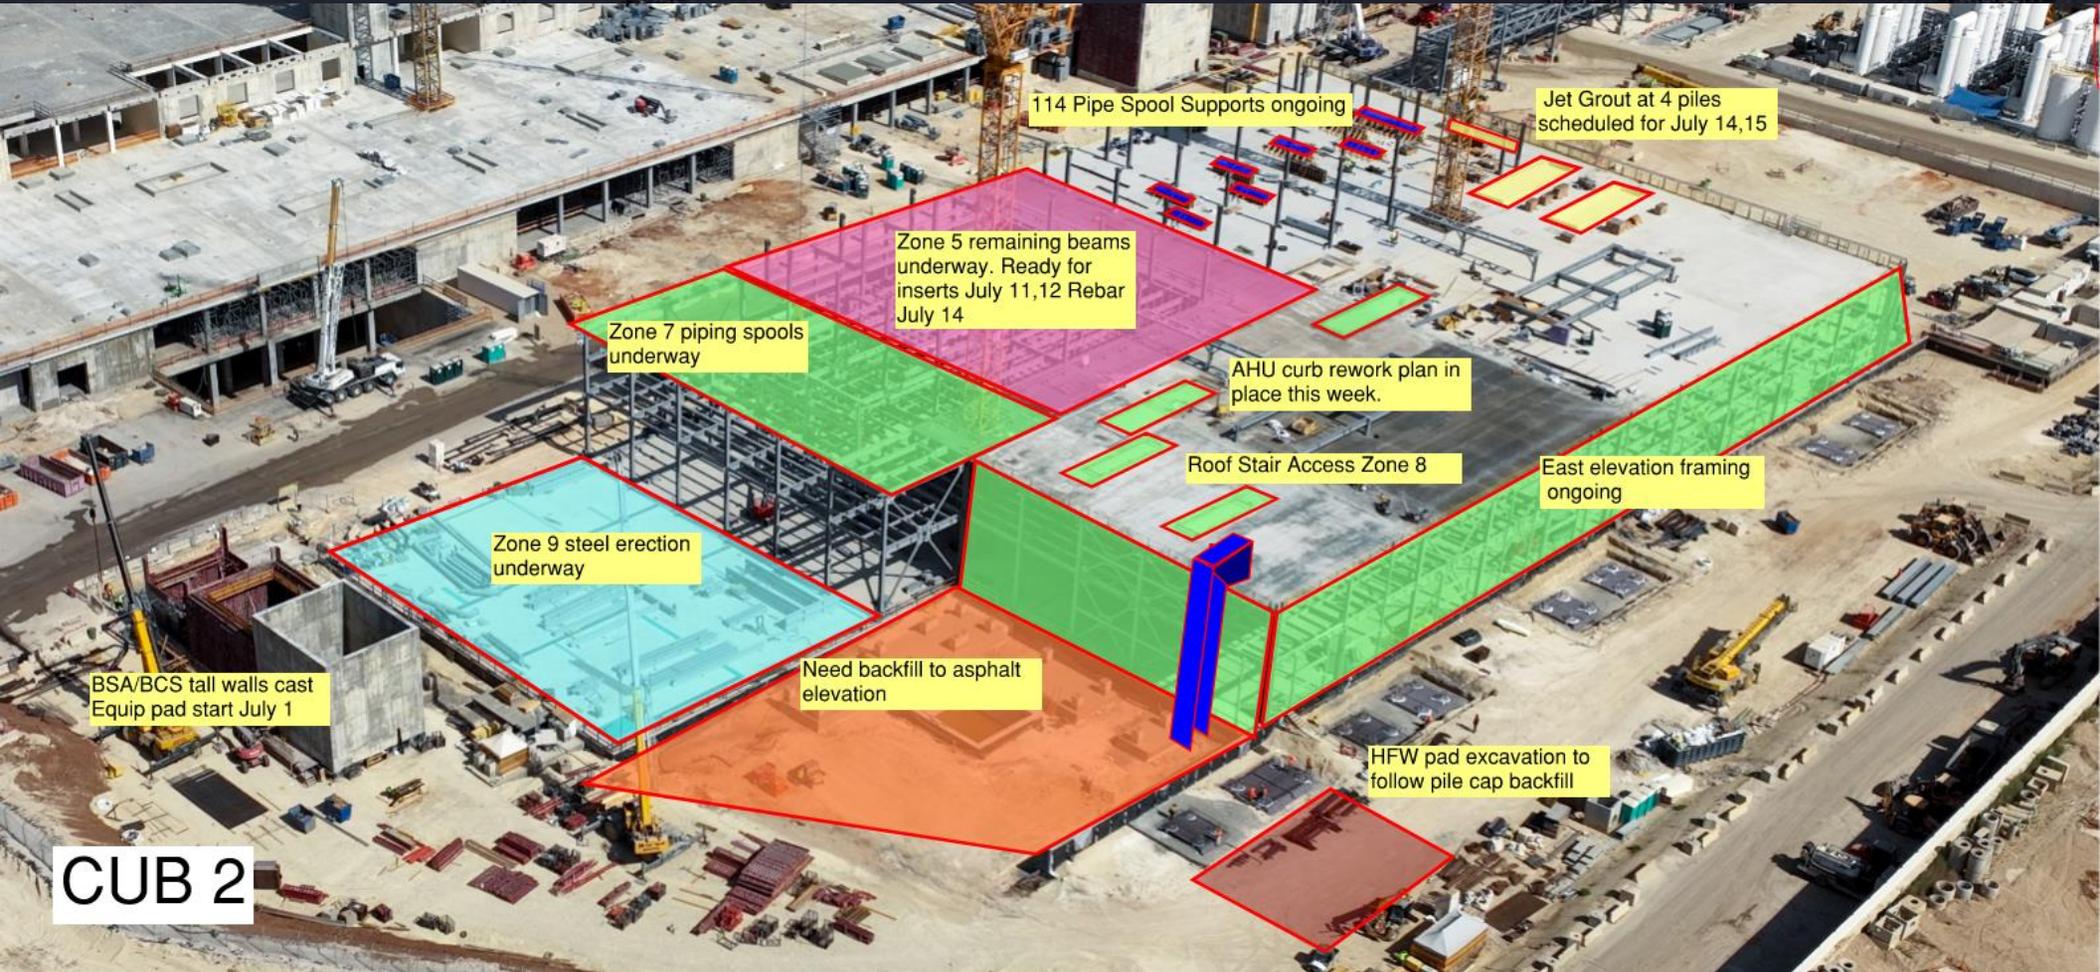

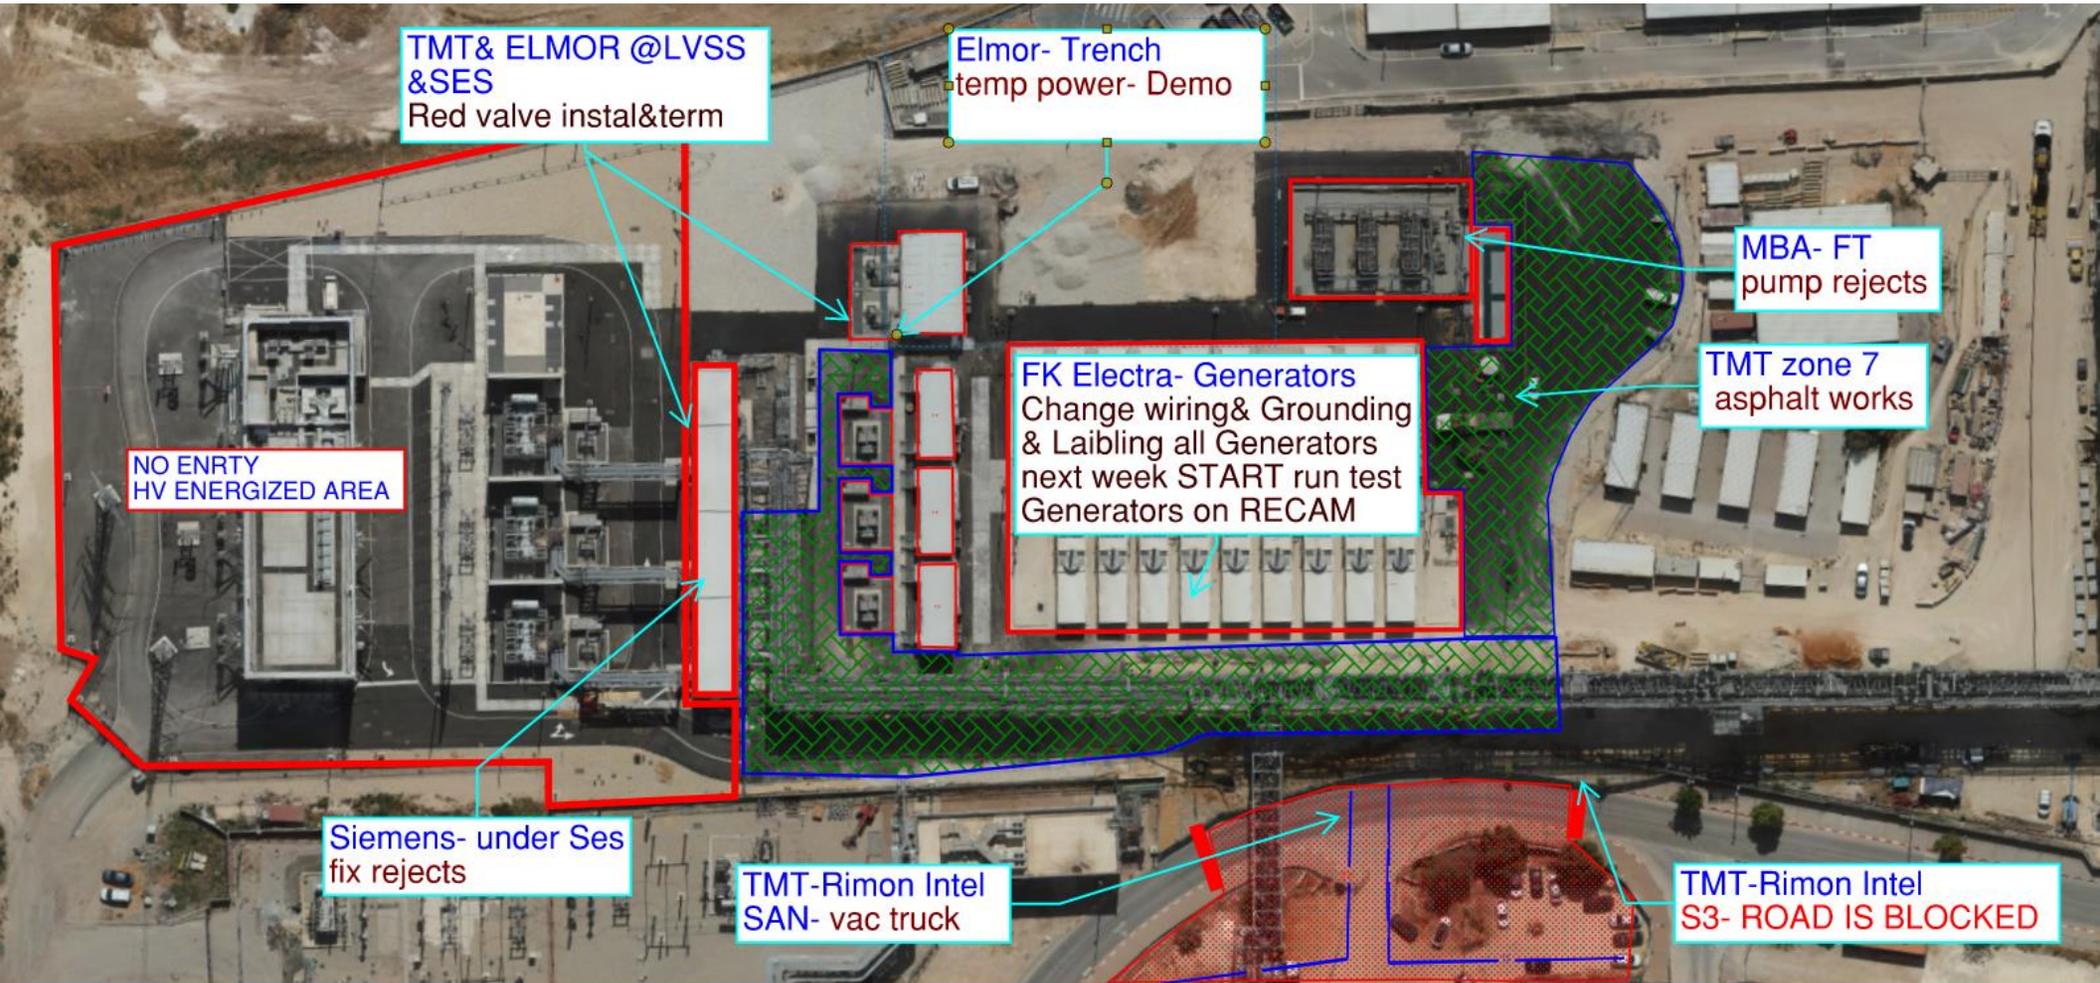

TMT& ELMOR @LVSS  
&SES  
Red valve instal&term

Elmor- Trench  
temp power- Demo

NO ENRTY  
HV ENERGIZED AREA

MBA- FT  
pump rejects

TMT zone 7  
asphalt works

FK Electra- Generators  
Change wiring& Grounding  
& Laibling all Generators  
next week START run test  
Generators on RECAM

Siemens- under Ses  
fix rejects

TMT-Rimon Intel  
SAN- vac truck


TMT-Rimon Intel  
S3- ROAD IS BLOCKED



**HRA AREA**

Planning machinery-  
truck, boom lift, fork  
... etc work- requires  
coordination in  
advance Hcc Sup &  
meet the requirement  
before starting work  
to insure not damage  
facilities



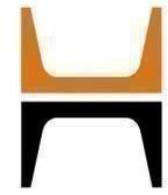

T16 foundations 4/30 - 6/13

T17 Steel erection 7/10-7/25

T19- FOUNDATIONS START 4/6

T16 foundations 5/9 finish

T16 Steel erection 5/19-6/3

T17 foundations 5/27

T17 Steel erection 6/4-7/9

T19 foundations 6/2 - 7/22

T19 Steel erection 7/28-8/1


Electrical Station

Electrical Station

Electrical Station

Electrical Station

Trestle - MOD 2

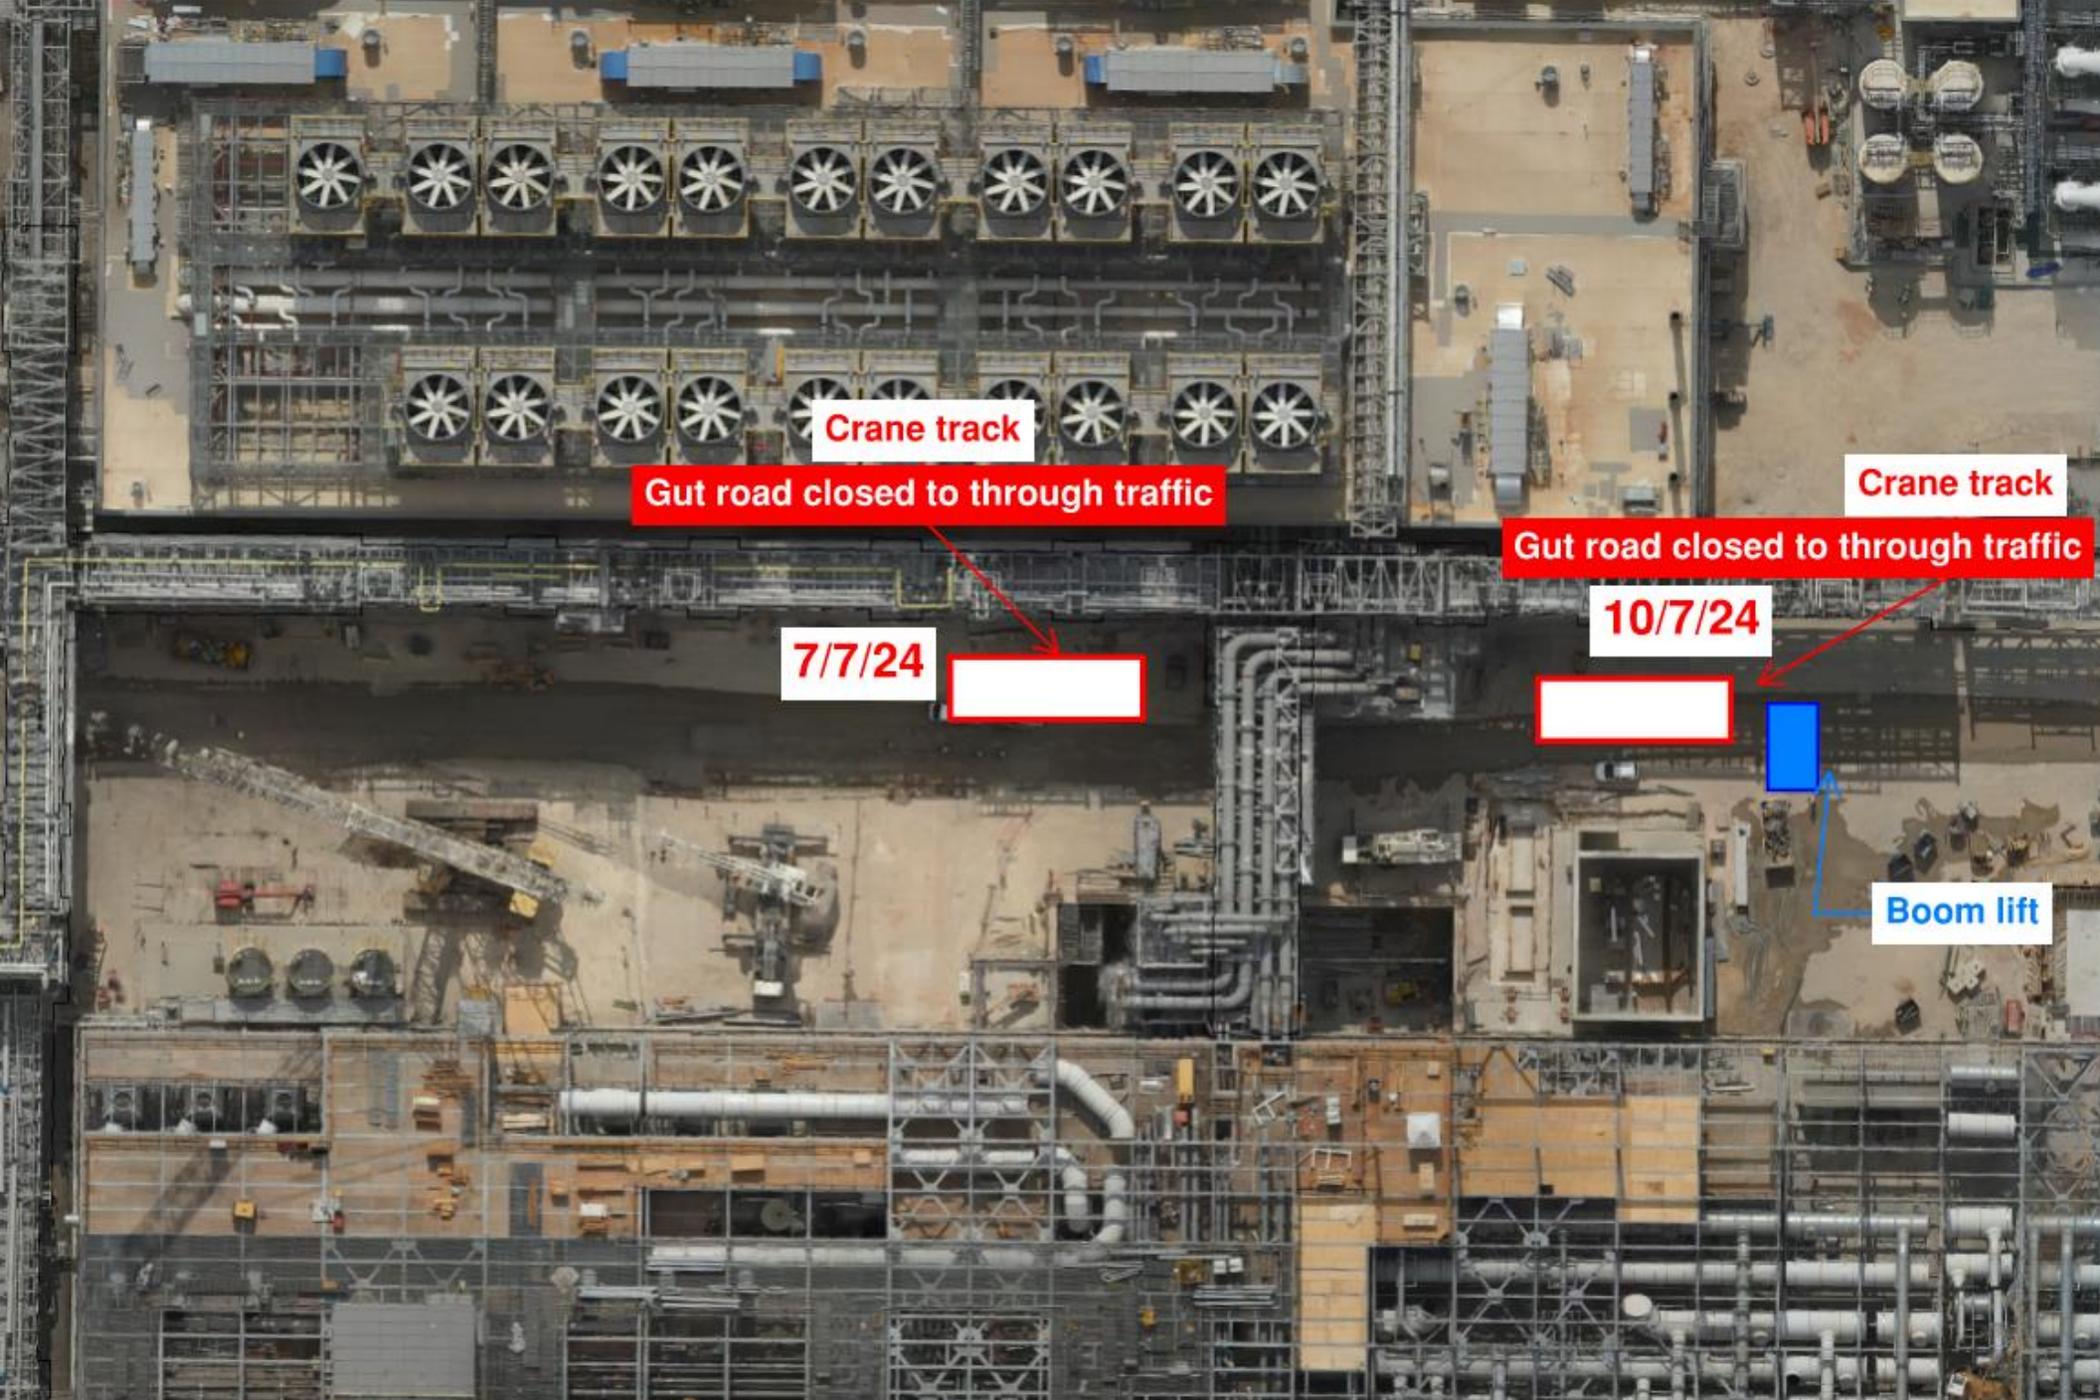

Crane track

Gut road closed to through traffic


Crane track

Gut road closed to through traffic

7/7/24

10/7/24

Boom lift

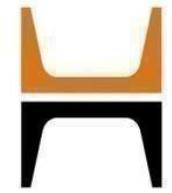

**HOFFMAN CONSTRUCTION COMPANY**




**HOFFMAN**  
Sparrow  

**BSGS**



# Daily Coordination Meeting

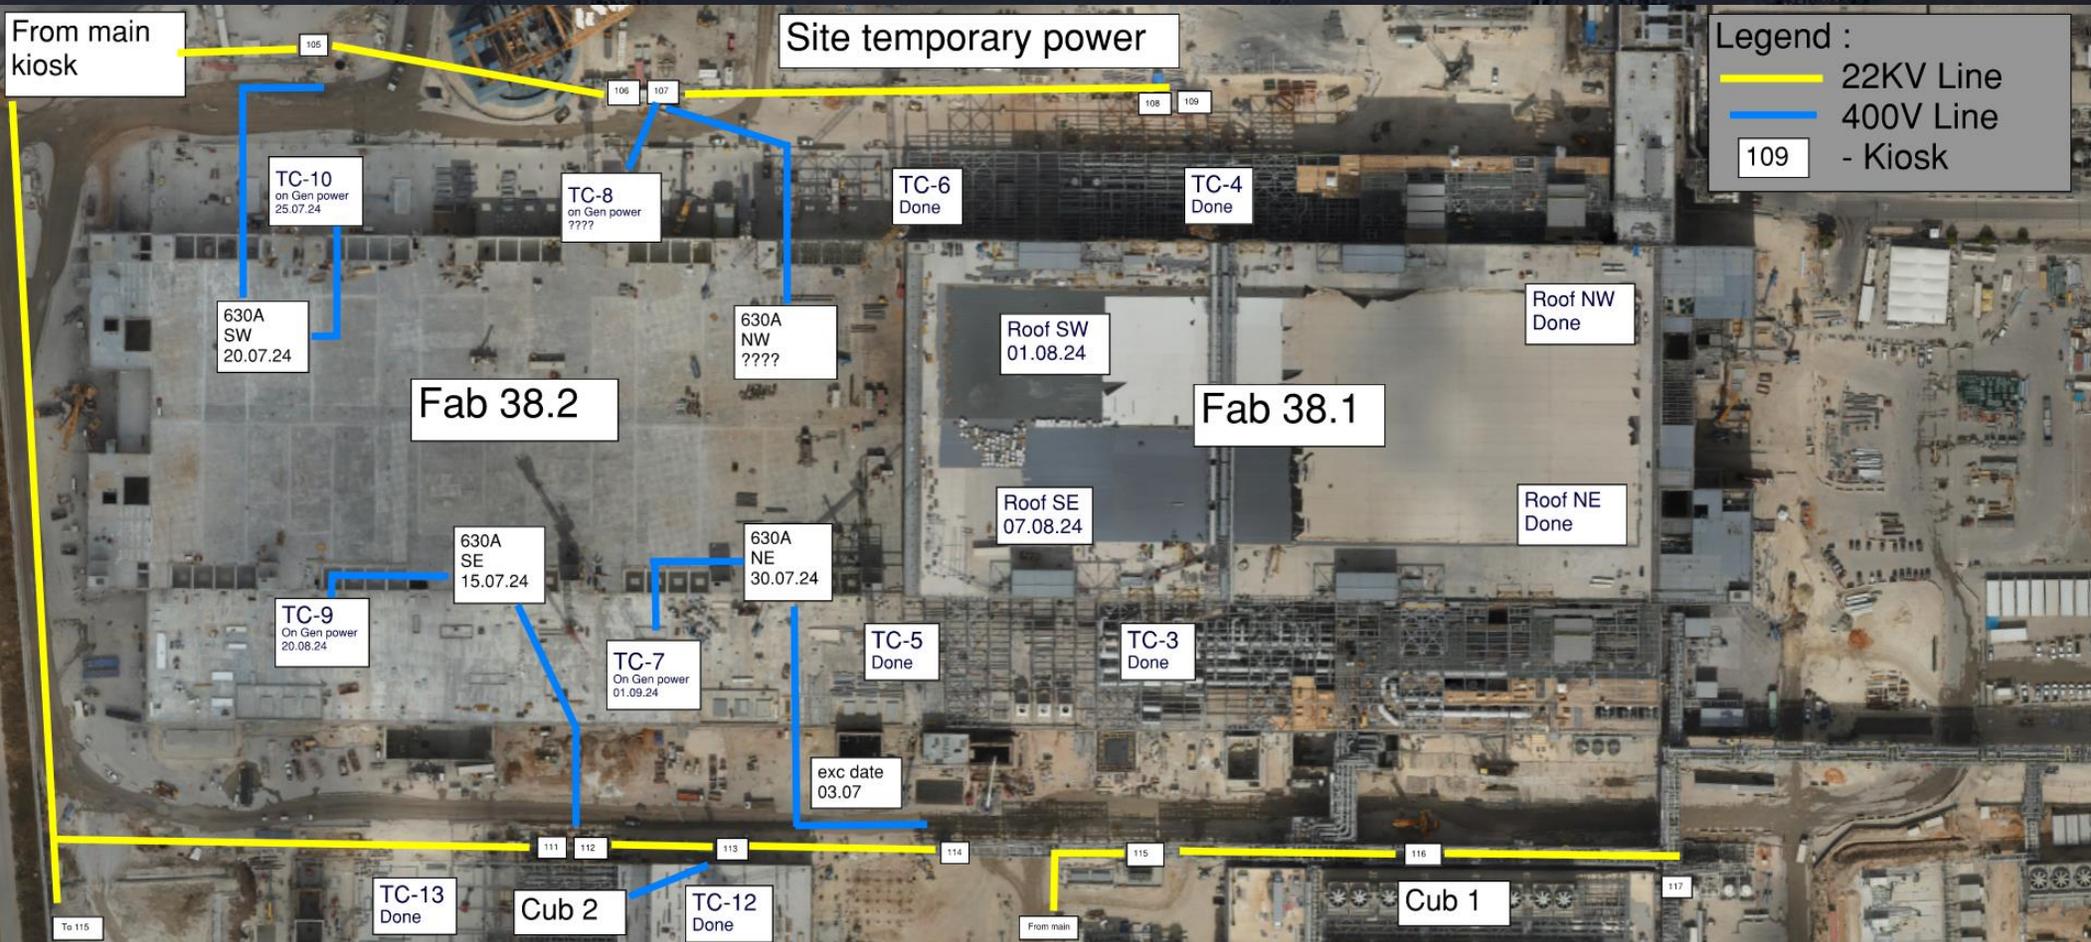

# Daily Coordination Meeting

Site Logistics  
North Gate B



# Daily Coordination Meeting

Site Logistics  
North



# Daily Coordination Meeting

## Site Logistics


### South



# Daily Coordination Meeting

Site Logistics


Smoking Areas

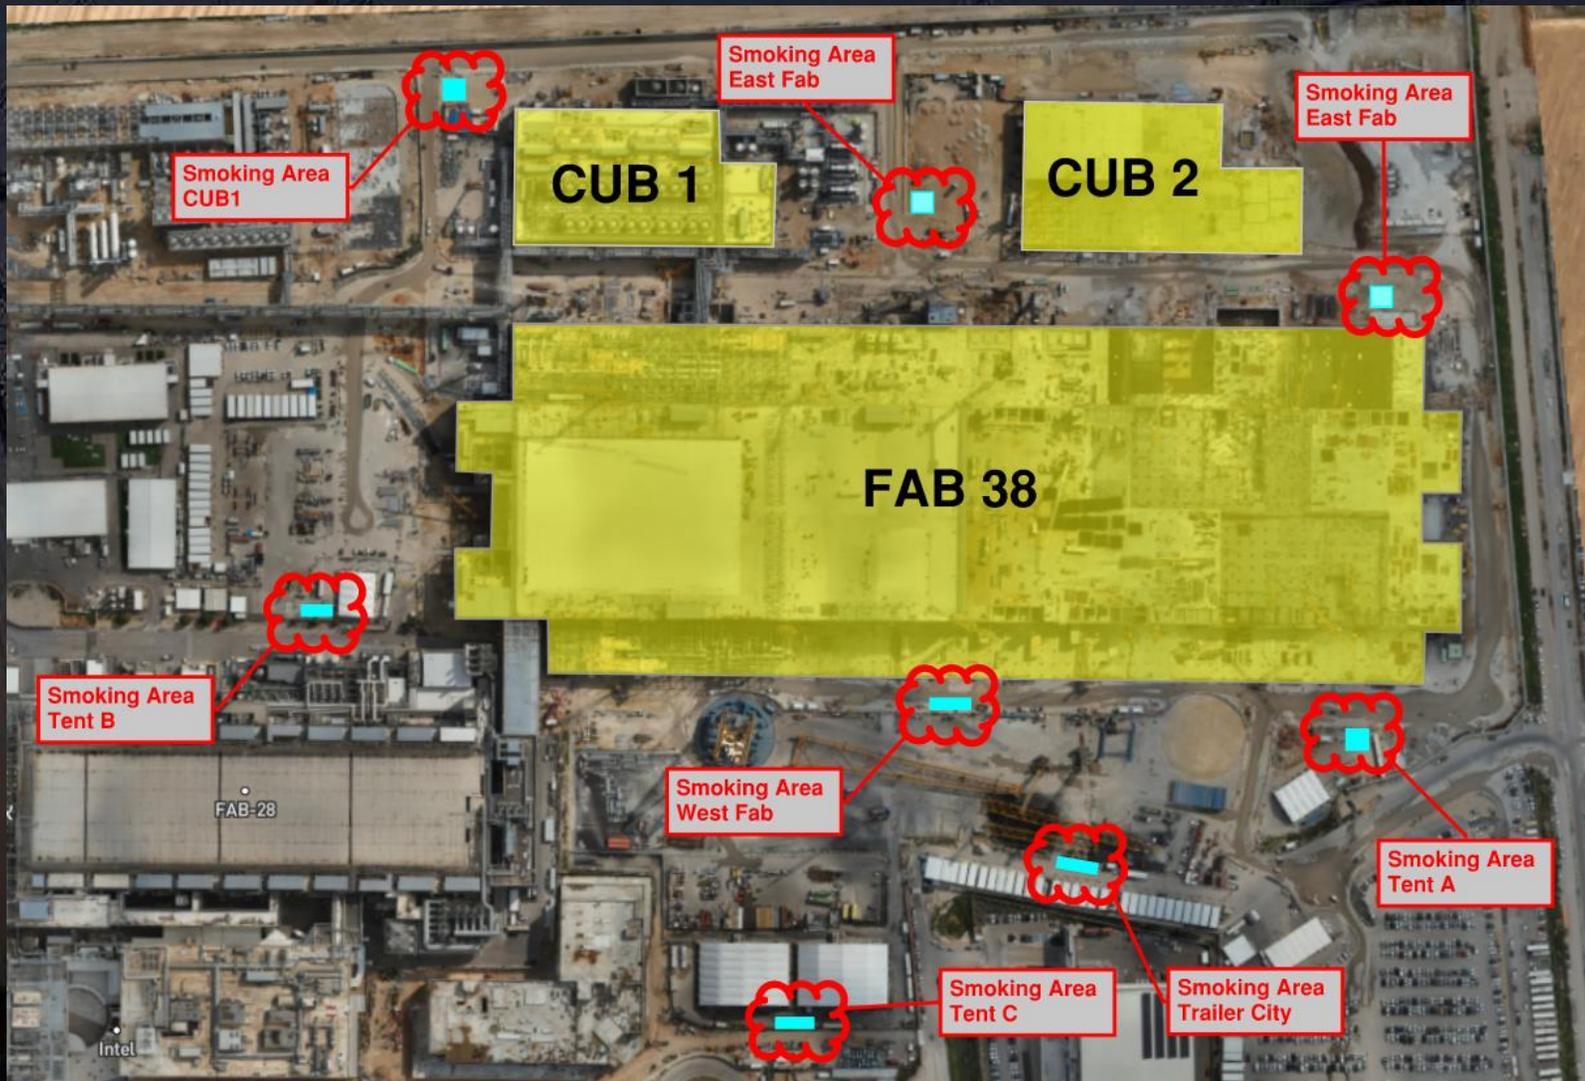

# Daily Coordination Meeting

## WATER BOTTLE FILLING & PERSONNEL COOLING STATIONS

BF (1) AT GIS

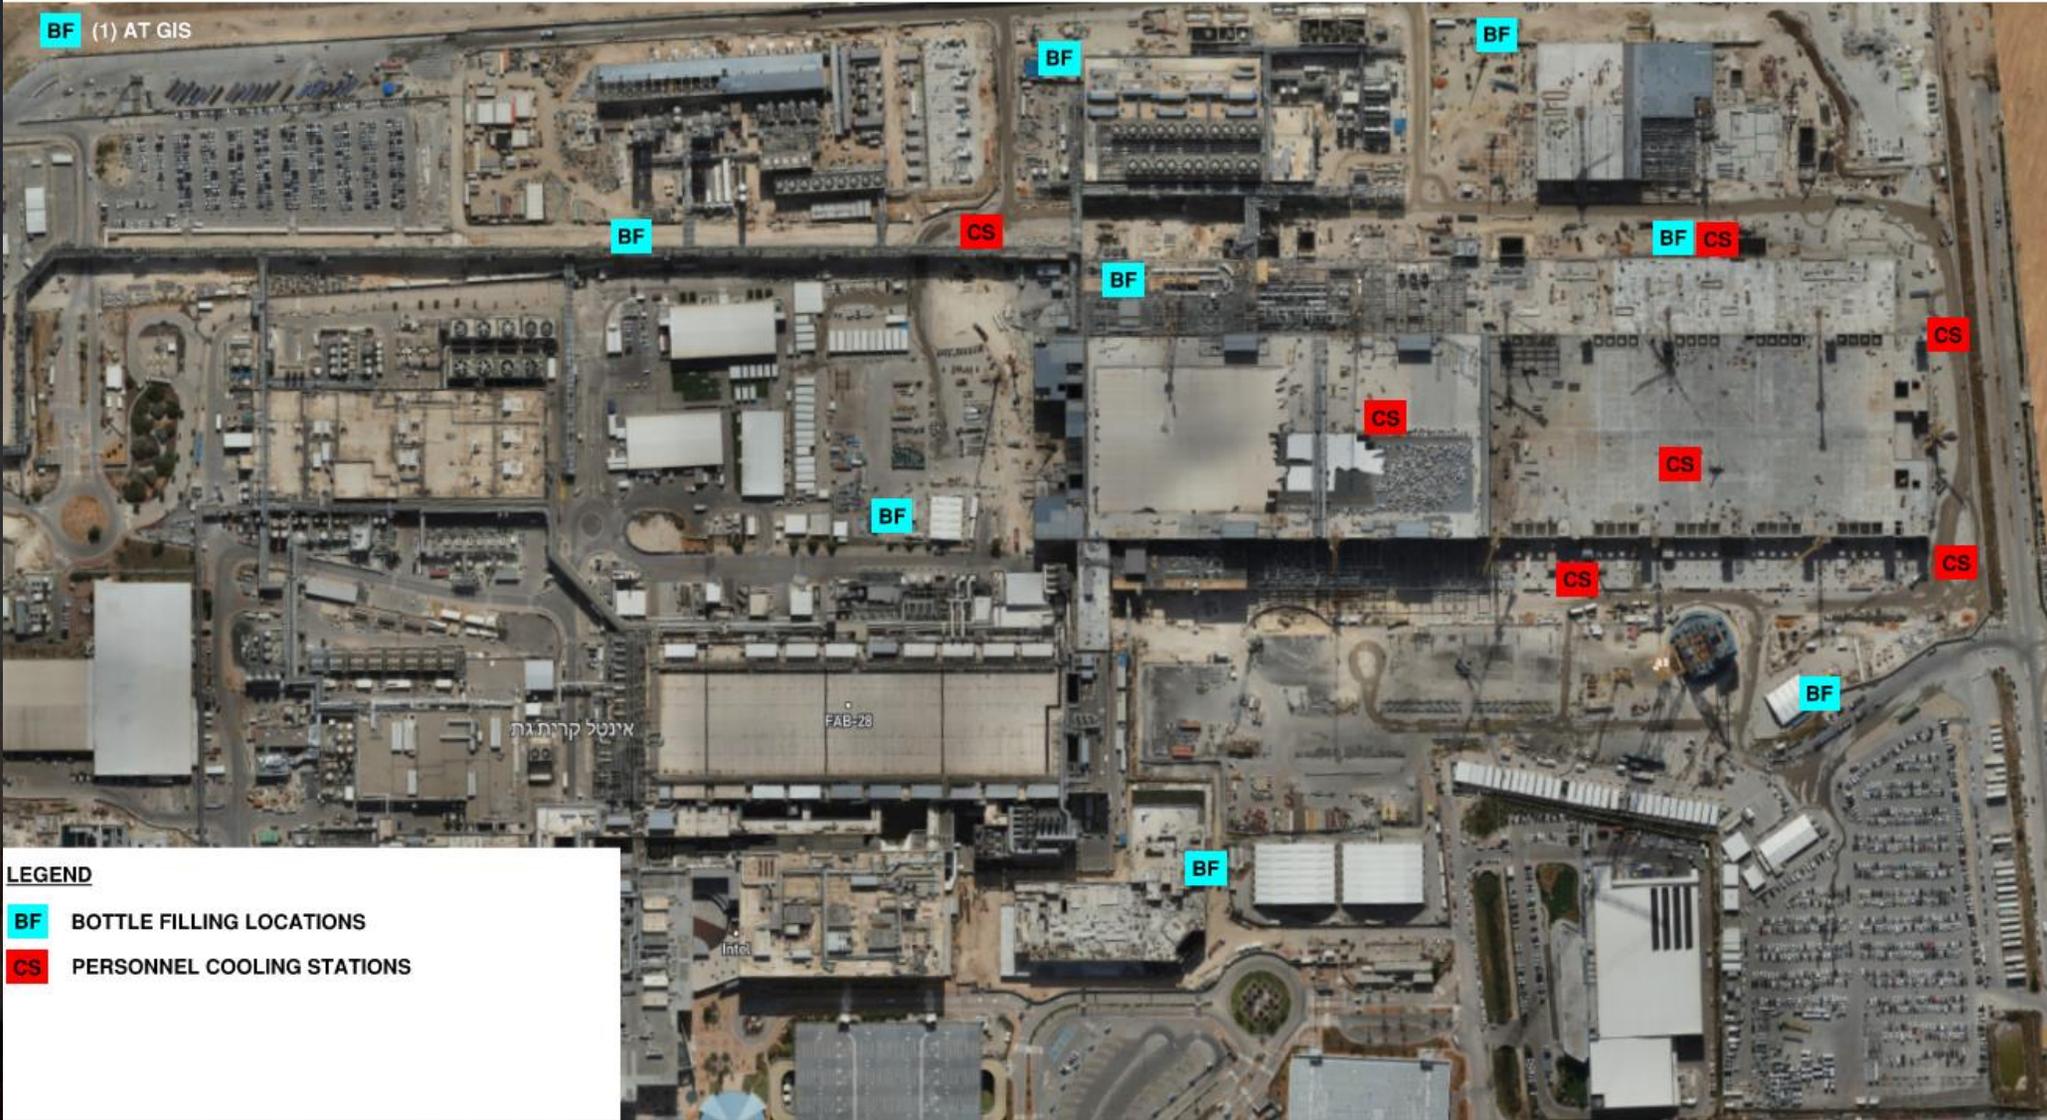

**LEGEND**  
BF BOTTLE FILLING LOCATIONS  
CS PERSONNEL COOLING STATIONS

# Heat Index- July 9<sup>th</sup>

		temperature (°F)														
		80	82	84	86	88	90	92	94	96	98	100	102	104	106	108
Relative Humidity (%)	40	80	81	83	85	88	91	94	97	101	109	114	119	124	130	136
	45	80	82	84	87	89	93	96	100	104	109	114	119	124	130	137
	50	81	83	85	88	91	95	99	103	108	113	118	124	131	137	
	55	81	84	86	89	93	97	101	106	112	117	124	130	137		
	60	82	84	88	91	95	100	105	110	116	123	129	137			
	65	82	85	89	93	98	103	108	114	121	128	136				
	70	83	86	90	95	100	105	112	119	126	134					
	75	84	88	92	97	103	109	116	124	132						
	80	84	89	94	100	106	113	121	129							
	85	85	90	96	102	110	117	126	135							
	90	86	91	98	105	113	122	131								
	95	86	93	100	108	117	127									
100	87	95	103	112	121	132										

Caution   
  Extreme Caution   
  Danger   
  Extreme Danger

## Danger

- Ensuring water and shaded areas available
- Acclimating workers
- Emergency planning and response
- Training workers and supervisors on the signs of heat stress and preventative measures
- Modified work schedules and/or rotating out workers
- Monitoring of workers for signs of heat stress
- Additional water breaks mandated. (Can be in work area)
- Increased rotation and monitoring of workers and area conditions.

17 MILLION SAFETY  
WORKING HOURS  
BBQ LUNCH!!!

16.07.2024



LUNCH WILL BE SERVED IN 4 DIFFERENT SHIFTS.  
EACH SHIFT WILL HAVE A SPECIFIC WRIST BAND COLOR  
(WILL BE PROVIDED BY THE SAFETY TEAM)

11:30 - 12:15 GROUP A (BLUE)  
12:15 - 13:00 GROUP B (GREEN)  
13:00 - 13:45 GROUP C (YELLOW)  
13:45 - 14:30 GROUP D (ORANGE)  
21:00 NIGHT SHIFT

See next page  
for GROUP shift hour



LOCATION AND ENTRANCES  
FULL PPE REQUIRED WHILE  
WALKING THROUGH JOB SITE!!!

- \*Group shift will be updated

**Please email me to sign up to Volunteer to serve**  
**Rebecca-WeinsteinAttar@Hoffmancorp.com**